



Vision Civil Solution  
58 Kashibagh Colony Dhar  
Er. Himanshu Dubey 9827866556  
Er. Jitendra Jat 9993493003




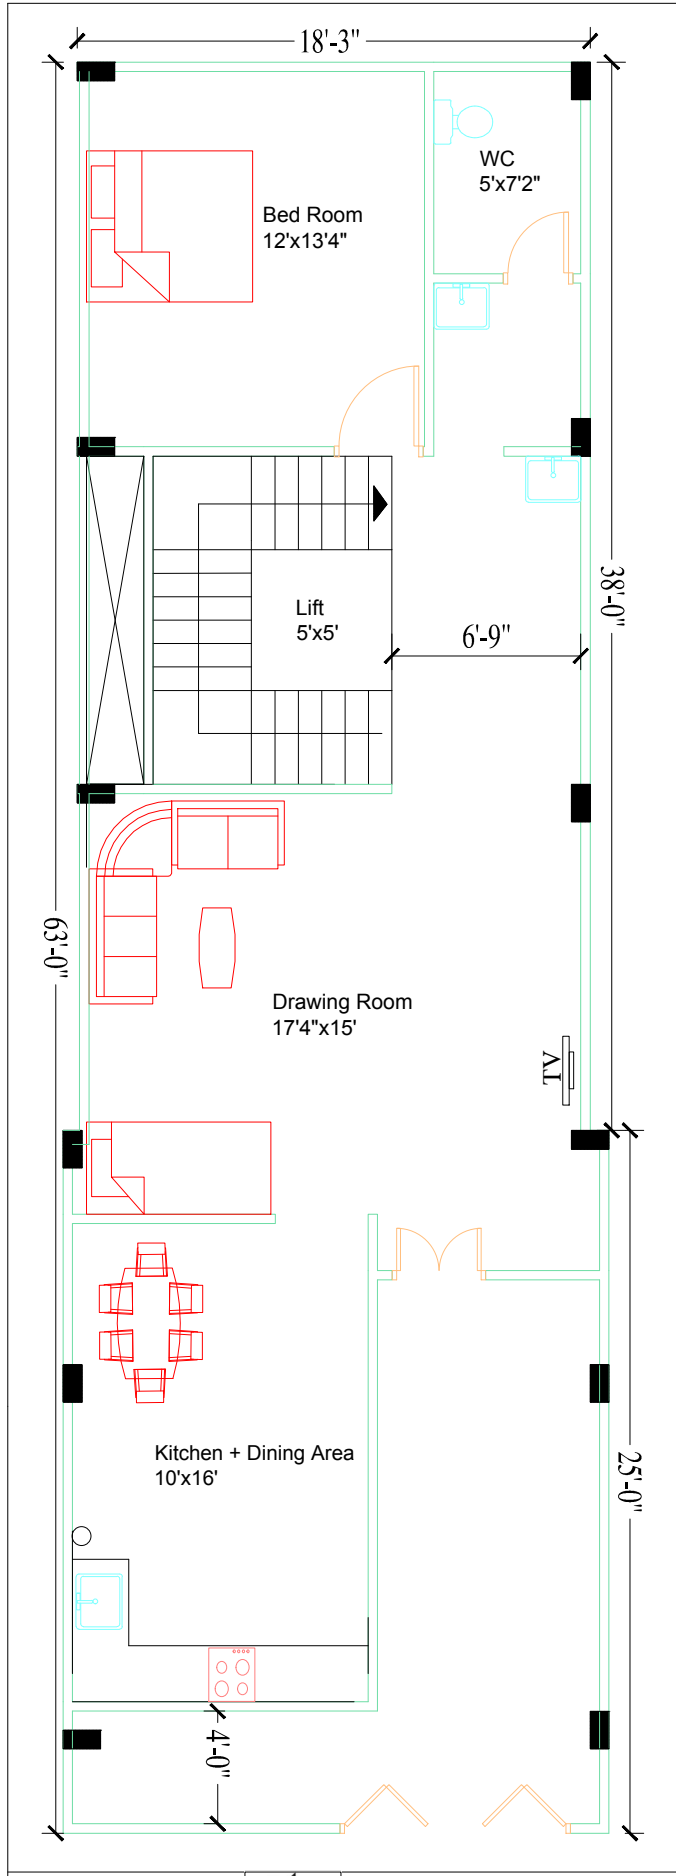

<b>Title:-Ground floor plan</b>			<b>CONSULTANT : Vision Civil Solution</b>
Direction :	Client :-		Planning according to Vastu, Elevation, structure design(B.B.S.), Road survey, D.P.R., Estimating, Building Construction, Interior, Valuer, Nagar Palika Permission, T&NCP Permission, Landscaper, Contact No. - Er. Jitendra Jat :- +91-99934-93003
Mob :-	Date :-		Er. Himanshu Dubey :- +91-98278-66556
			Office Add. - 58, Kashibagh Colony Near Shiv temple, Dhar.

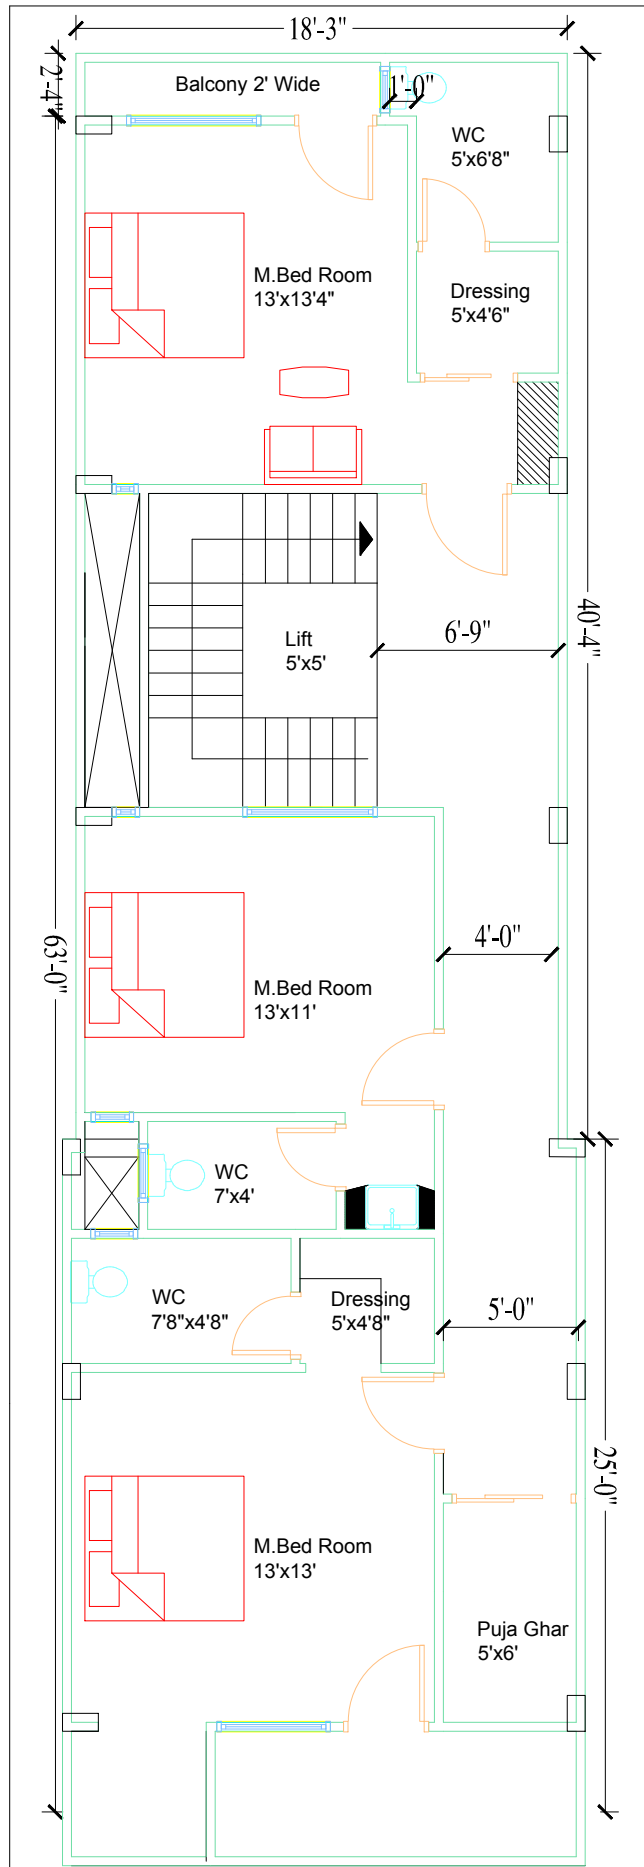

<b>Title:- First floor plan</b>		 <b>Vision Civil Solution</b>	<b>CONSULTANT : Vision Civil Solution</b>
Direction:	Client :-		Planning according to Vastu, Elevation, structure design(B.B.S.), Road survey, D.P.R., Estimating, Building Construction, Interior, Valuer, Nagar Palika Permission, T&NCP Permission, Landscaper, Contact No. - Er. Jitendra Jai :- +91-89934-93003
Mob :-	Date :-		Er. Himanshu Dubey :- +91-98278-66556
			Office Add. - 58, Kashibagh Colony Near Shiv Temple , Dhar.

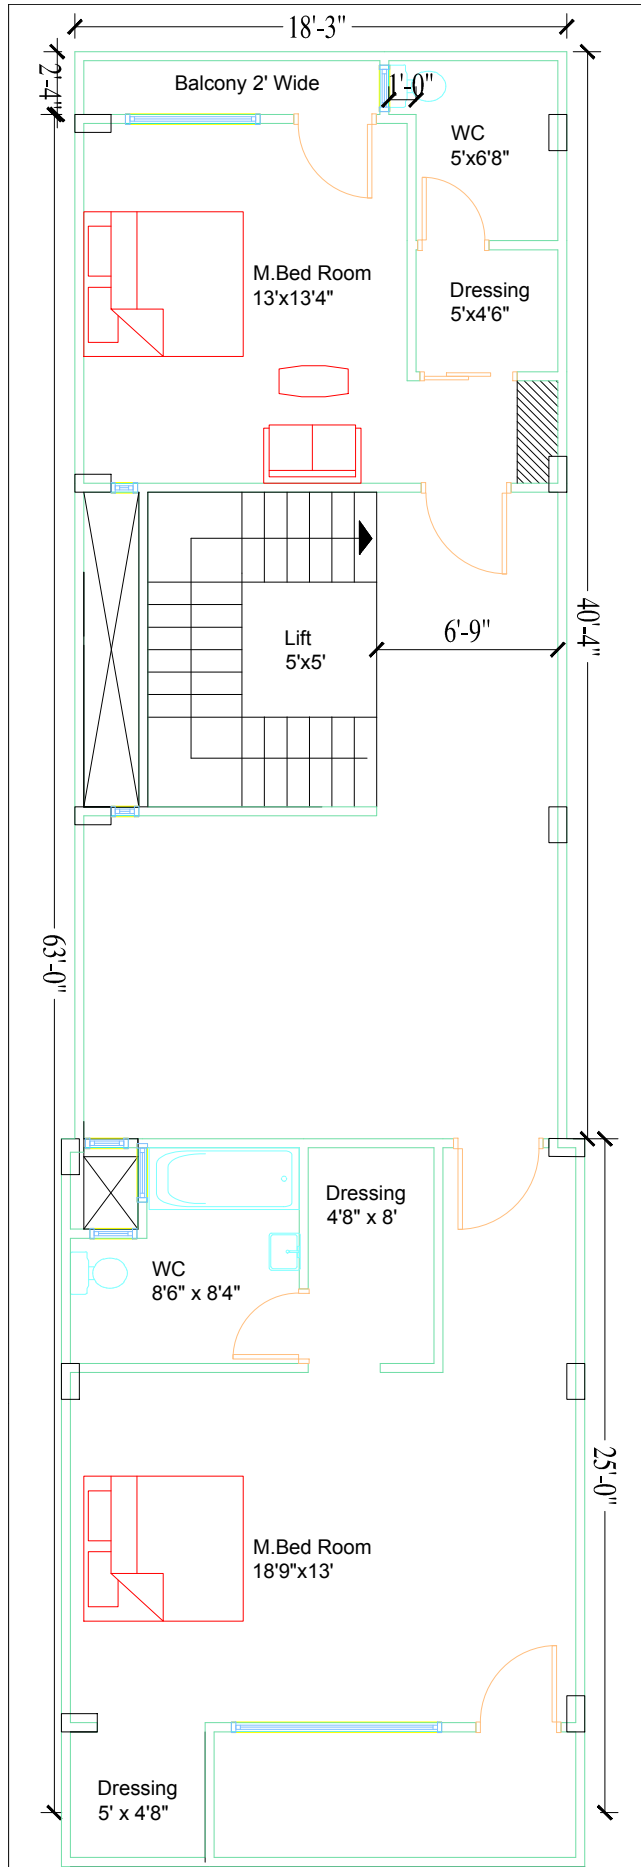


Title:- Second floor plan

Direction :-	Client :-
	Mob :-
	Date :-




CONSULTANT : Vision Civil Solution

Planning according to Vastu, Elevation, structure design(B.S.S.), Road survey, D.P.R., Estimating, Building Construction, Interior, Valuer, Nagar Palika Permission, T&NCP Permission, Landscaper, Contact No. - Er. Jitendra Jati - +91-89534-93003 Er. Himanshu Dubey - +91-98278-66556 Office Add. - 58, Kashibagh Colony Near Shiv temple, Dhar.



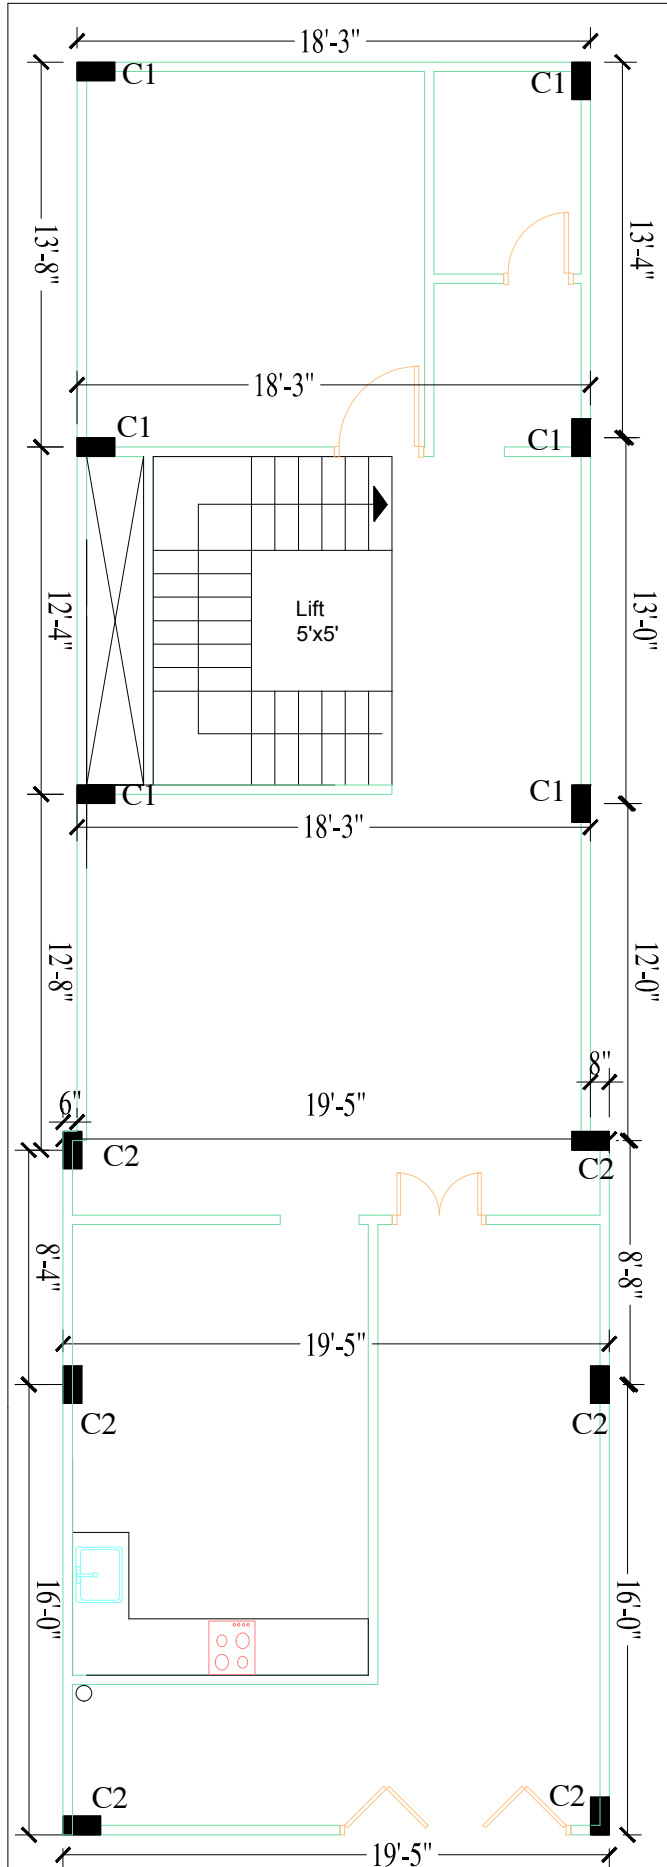


Title:-Ground floor column plan			CONSULTANT : Vision Civil Solution	
Direction :-	Client :-		Planning according to Vastu, Elevation, structure design(B.B.S.), Road survey, D.P.R., Estimating, Building Construction, Interior, Valuer, Nagar Palika Permission, T&NCP Permission, Landscaper, Contact No. - Er. Jitendra Jati :- +91-99934-93003	
	Mob :-		Er. Himanshu Dubey :- +91-98278-66556	
	Date :-		Office Add. - 58, Kashibagh Colony Near Shiv temple, Dhar.	

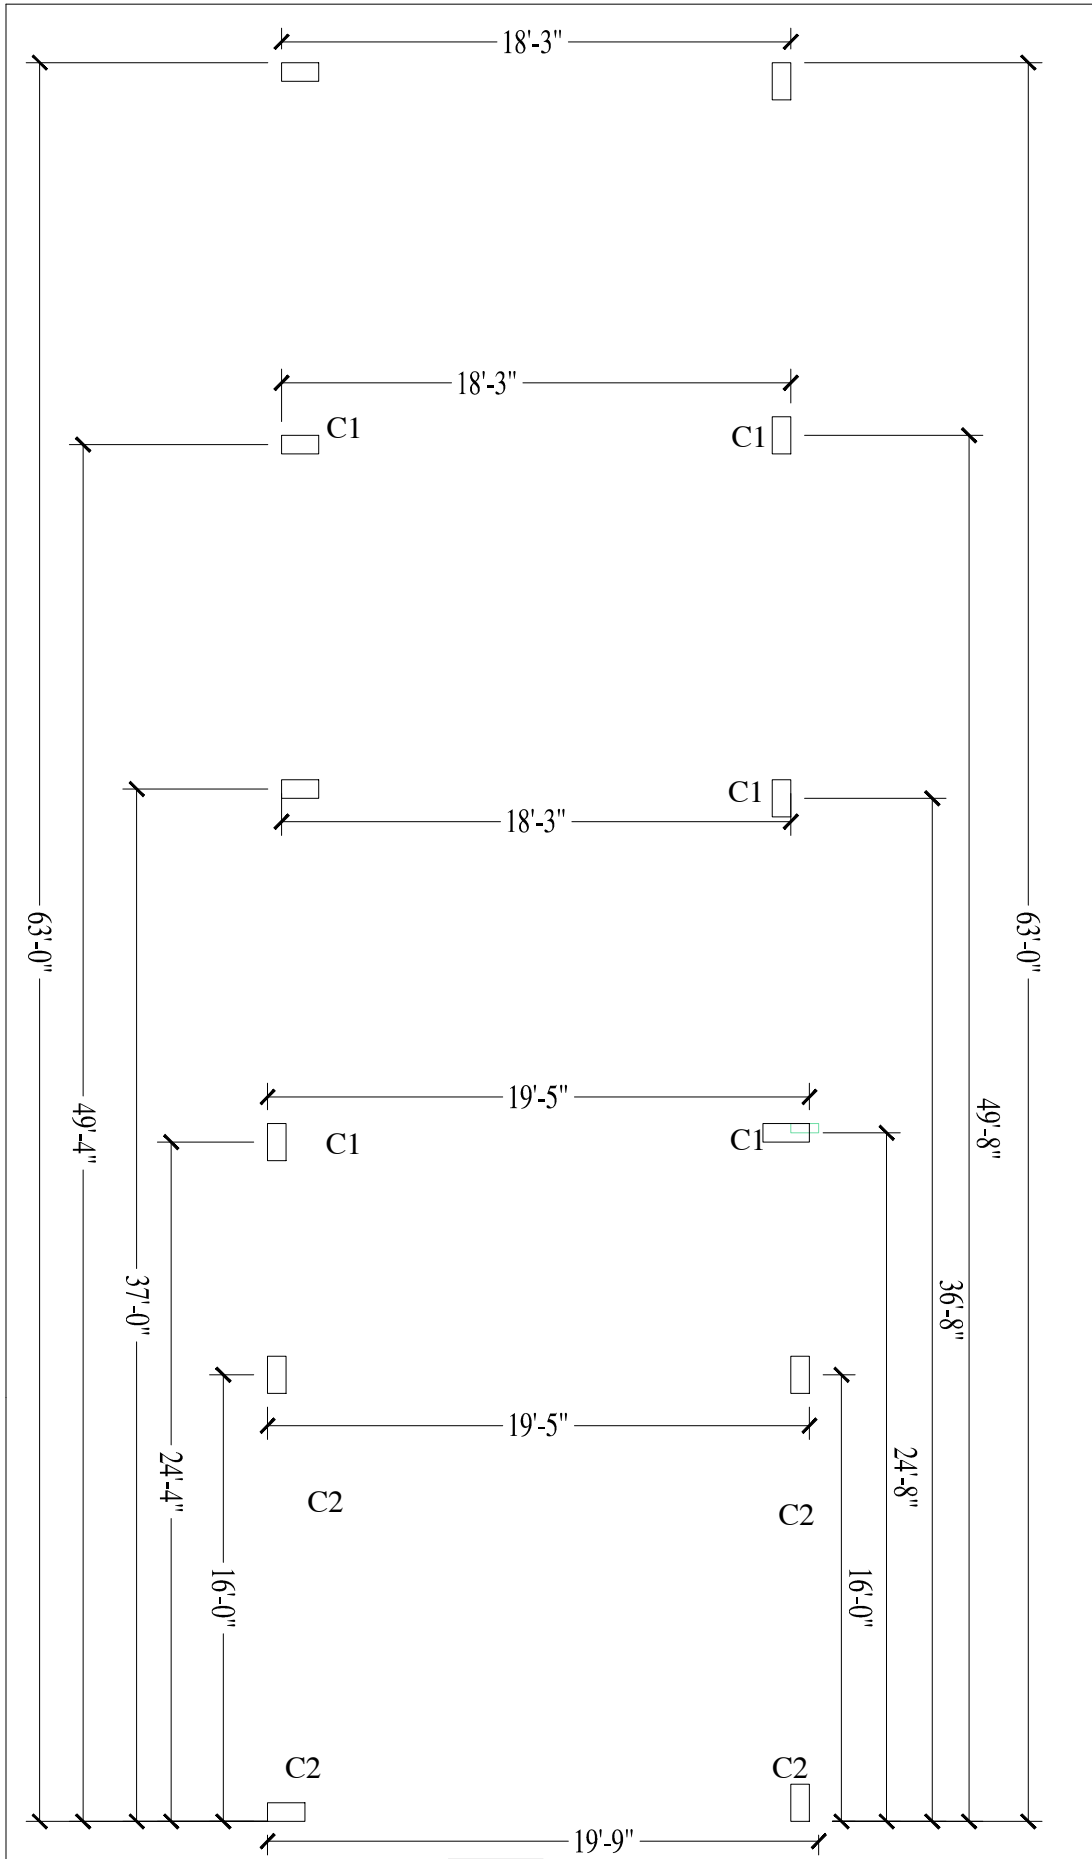


Title:-Ground floor column plan 02		 <b>CONSULTANT : Vision Civil Solution</b> Planning according to Vastu, Elevation, structure design(B.B.S.), Road survey, D.P.R., Estimating, Building Construction, Interior, Valuer, Nagar Palika Permission, T&NCP Permission, Landscaper, Contact No. - Er. Jitendra Jat - +91-99934-93003 Er. Himanshu Dubey - +91-98278-66556 Office Add. - 58, Kashibagh Colony Near Shiv temple, Dhar.
Direction:	Client :-	
Mob :-		
Date :-		





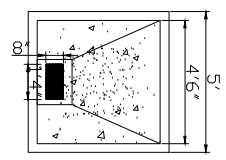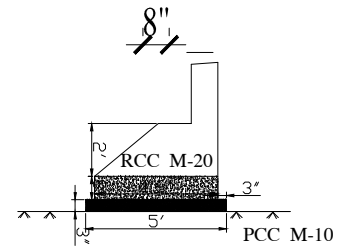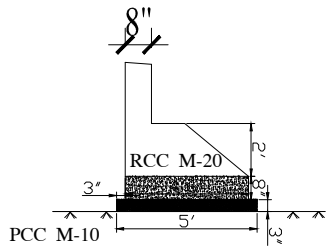

C1

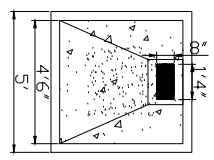

C1

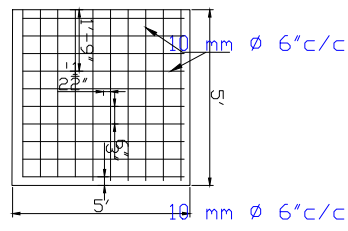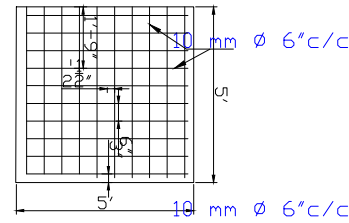

## Column BBS

		Ring Size
	12 mm Ø 4 Nos bar	
	16 mm Ø 4 Nos bar	
		8mm Ø bar 6" x 14" ,6"x 6" Nos 8" e/c

Client -



Title :- column C1

Date :-




Scale :- NTS

DNG by:-


Project -Residential Building

CONSULTANT : Vision Civil Solution



Planning according to Vastu, Elevation, structure design(B.B.S.), Road survey, D.P.R., Estimating, Building Construction, Interior, Valuer, Nagar Palika Permission, T&NCP Permission, Landscaper, Contact No. - Er. Jitendra Jat :- +91-99934-93003  
Er. Himanshu Dubey :- +91-98278-66556  
Office Add. - 58, Kashibagh Colony Near Shiv temple, Dhar.

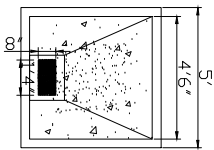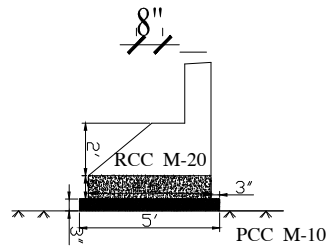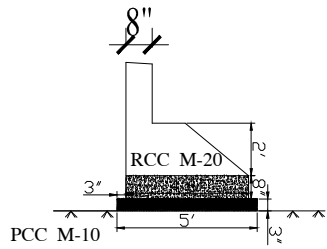

C2

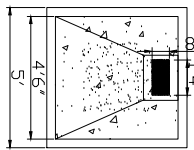

C2

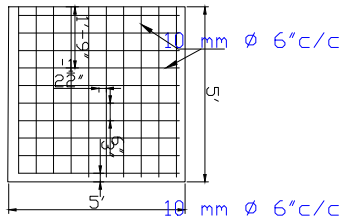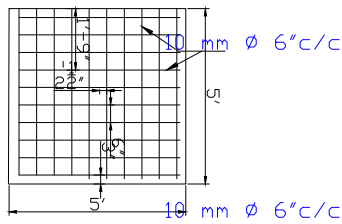

# Column BBS

	16 mm Ø 8 Nos bar	
	(1) 16 mm Ø (2) 12 mm Ø	8mm Ø bar 6" x 14" ,6"x 6" Nos 8" c/c

Client -



Title :- column C2

Date :-


Scale :- NTS

DNG by:-


CONSULTANT : Vision Civil Solution

Planing according to Vastu, Elevation, structure design(B.B.S.),  
Road survey, D.P.R., Estimating, Building Construction, Interior,  
Valuer, Nagar Palika Permission, T&NCP Permission, Landscaper,  
Contact No. - Er. Jitendra Jat :- +91-99934-93003  
Er. Himanshu Dubey :- +91-98278-66556  
Office Add. - 58, Kashibagh Colony Near Shiv temple, Dhar.



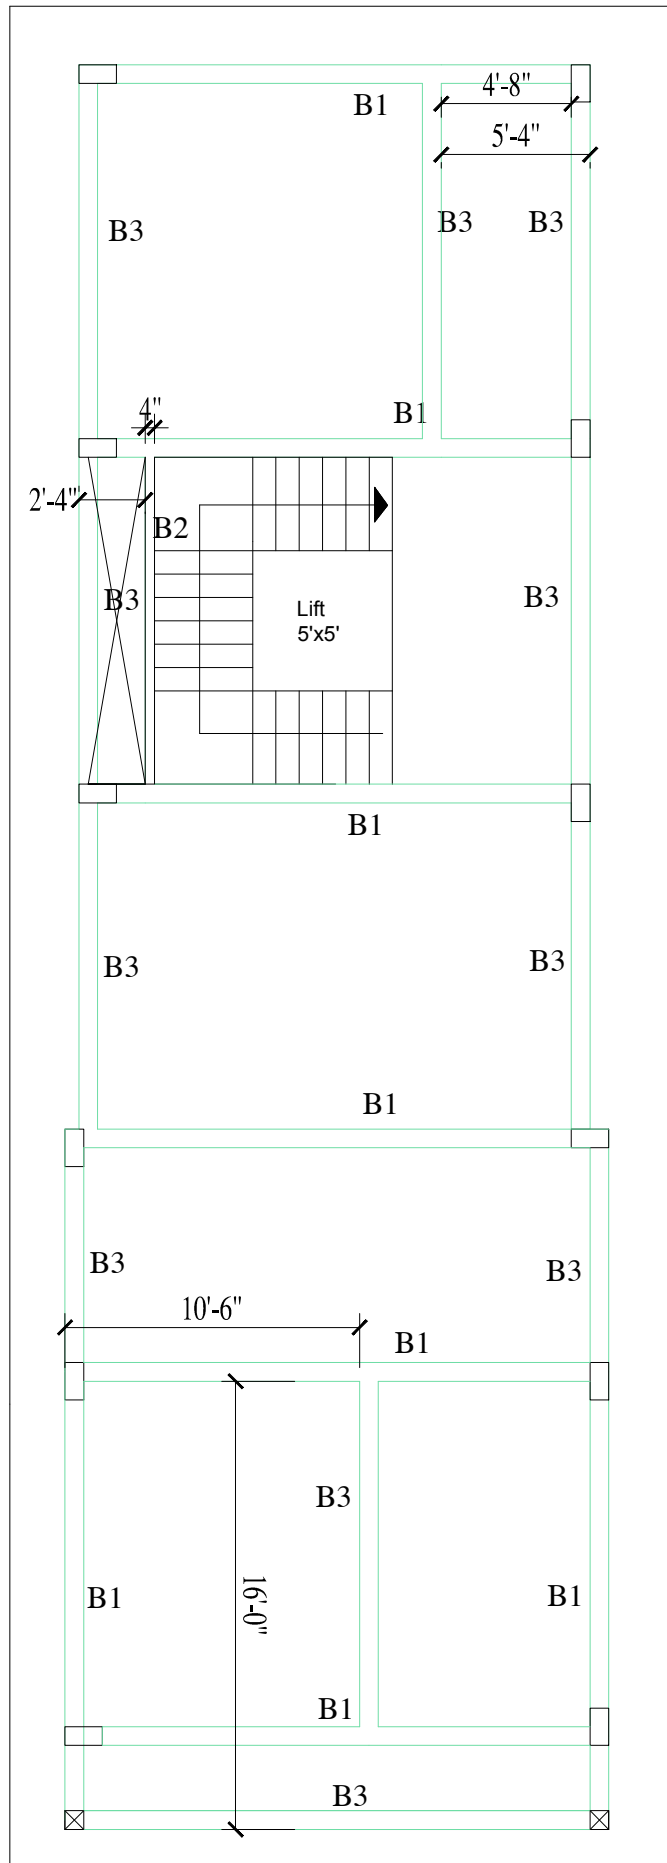

Title:-Ground floor Plinth Beam plan		 <b>CONSULTANT : Vision Civil Solution</b> Planning according to Vastu, Elevation, structure design(B.B.S.), Road survey, D.P.R., Estimating, Building Construction, Interior, Valuer, Nagar Palika Permission, T&NCP Permission, Landscaper, Contact No. - Er. Jitendra Jai :- +91-99534-93003 Er. Himanshu Dubey :- +91-98278-66556 Office Add. - 58, Kashibagh Colony Near Shiv temple, Dhar.
Direction :-	Client :-	
	Mob :-	
	Date :-	

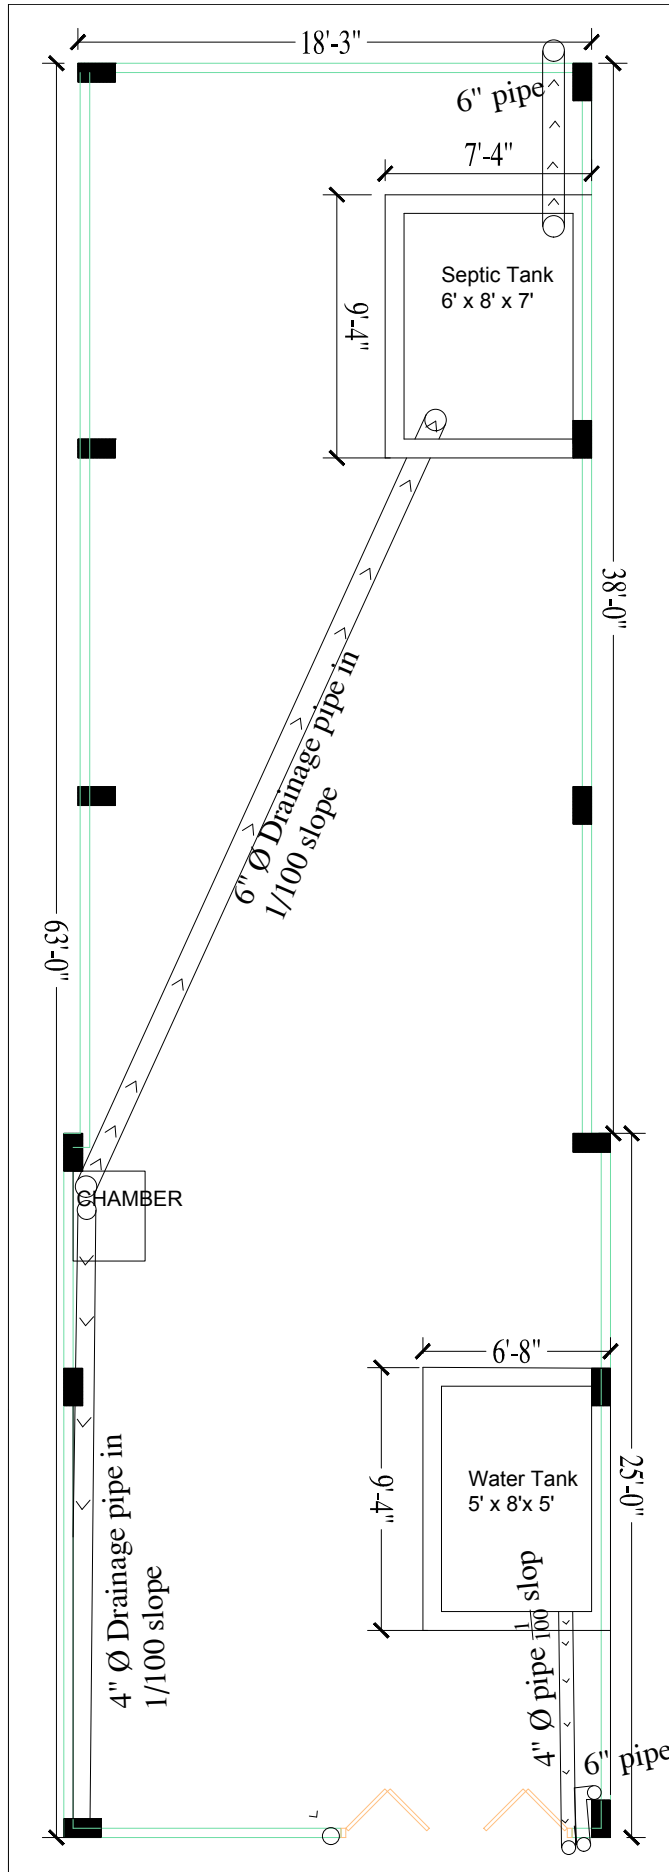

Title:-Drain Line Drawing




Client :-  
Mob :-  
Date :-




CONSULTANT : Vision Civil Solution


Planing according to Vastu, Elevation, structure design(B.B.S.),  
Road survey, D.P.R., Estimating, Building Construction, Interior,  
Valuer, Nagar Palika Permission, T&NCP Permission, Landscaper,  
Contact No. - Er. Jitendra Jati - +91-98934-53003  
Er. Himanshu Dubey - +91-98278-66556  
Office Add. - 58, Kashibagh Colony Near Shiv temple, Dhar.

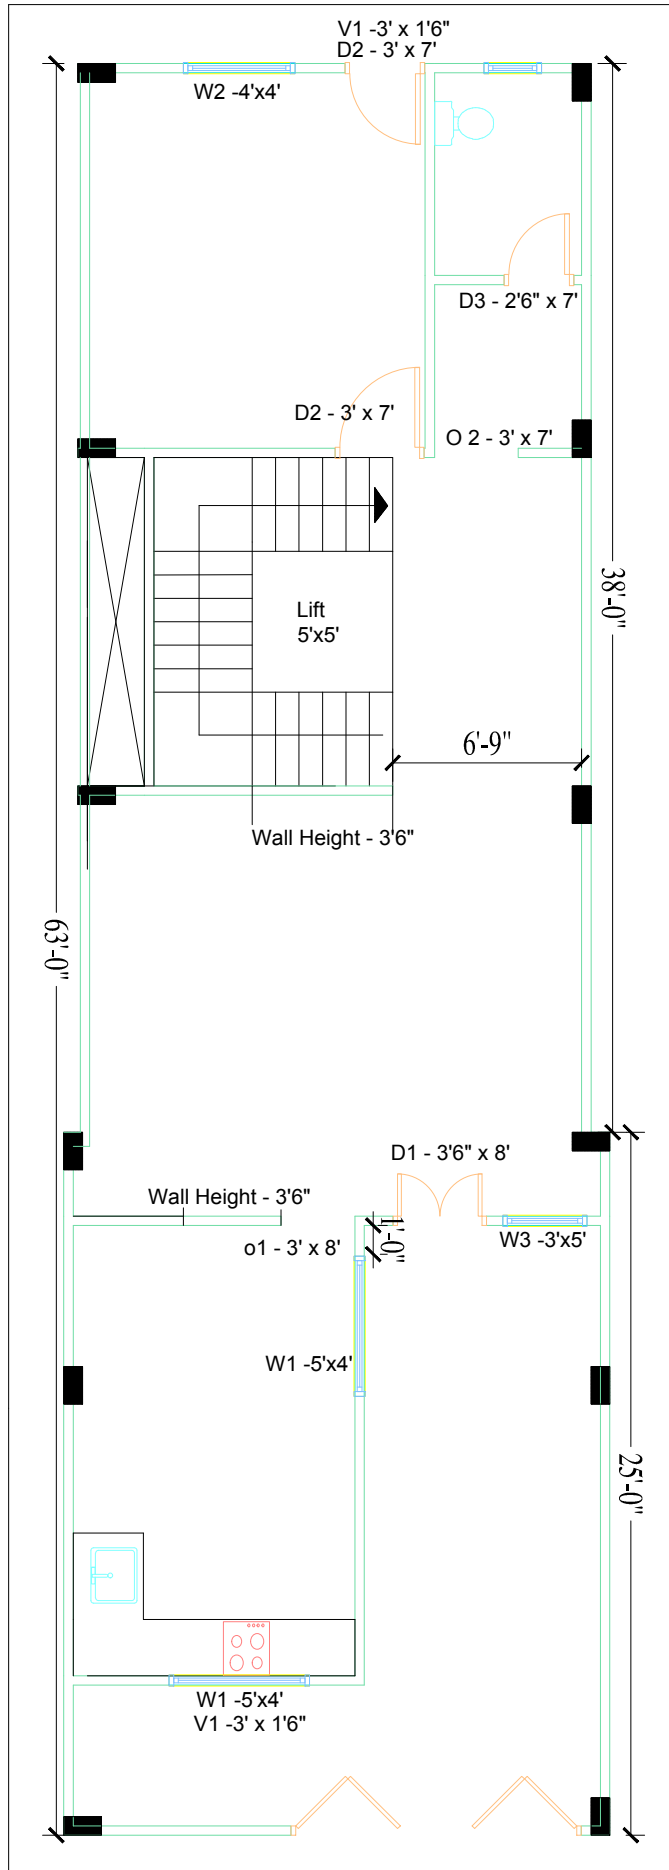


Title:-G.F. Door Window Plan			CONSULTANT : Vision Civil Solution
Direction :-	Mob :-		Planning according to Vastu, Elevation, structure design(B.B.S.), Road survey, D.P.R., Estimating, Building Construction, Interior, Valuer, Nagar Palika Permission, TANCP Permission, Landscaper, Contact No. - Er. Jitendra Jai :- +91-99934-93003 Er. Himanshu Dubey :- +91-98278-66556 Office Add. - 58, Kashibagh Colony Near Shiv temple, Dhar.

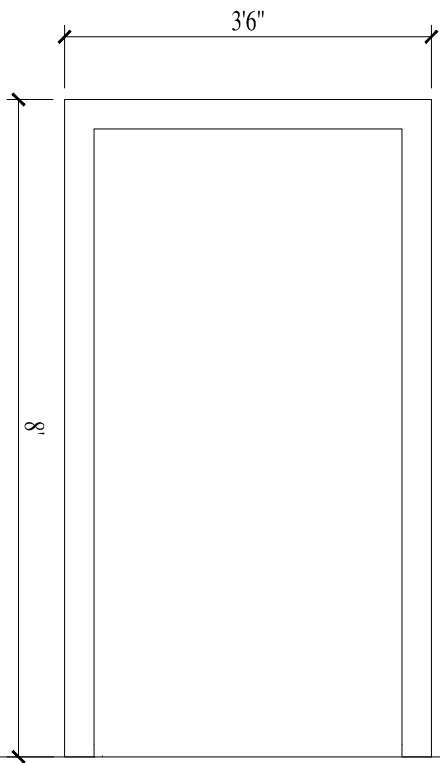


FR SZ 4"x3" DG/DP  
DOOR D1  
SIZE 3'6" x8'

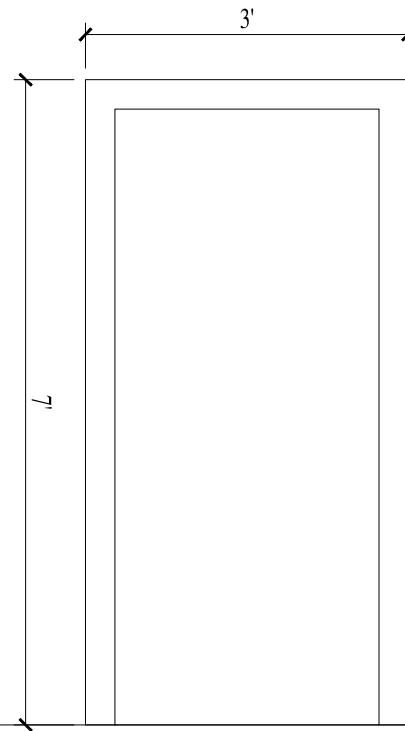


FR SZ 4" x 3" SG/SP  
DOOR D2  
SIZE 7'x3'

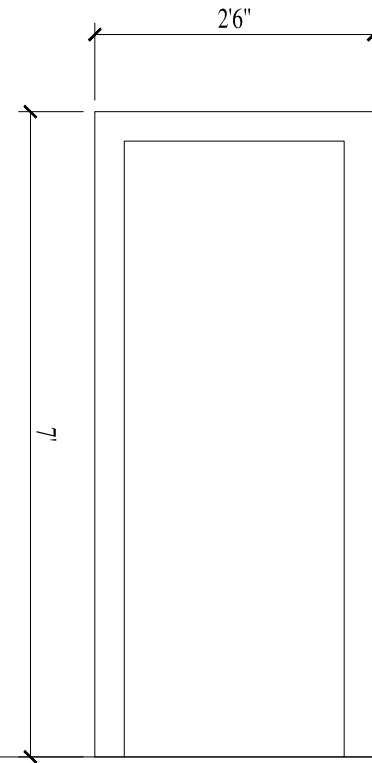


FR SZ 5"x3" SG/SP  
DOOR D3  
SIZE 6'6"x2'6"


Client -		Title : Ground Floor DOOR	CONSULTANT : Vision Civil Solution
		Date :-	
Project -		Scale :- NTS	DNG by:-

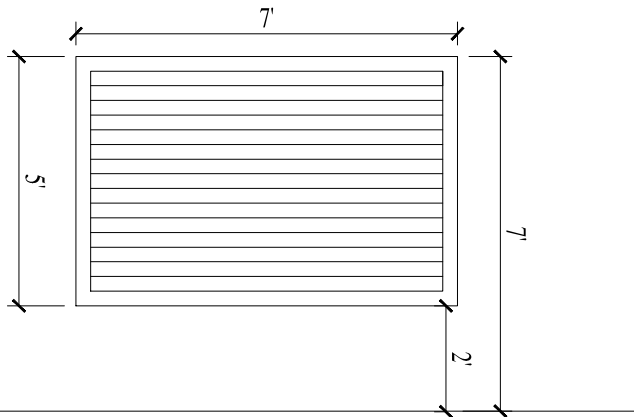


WINDOW W1  
SIZE 7'x5'

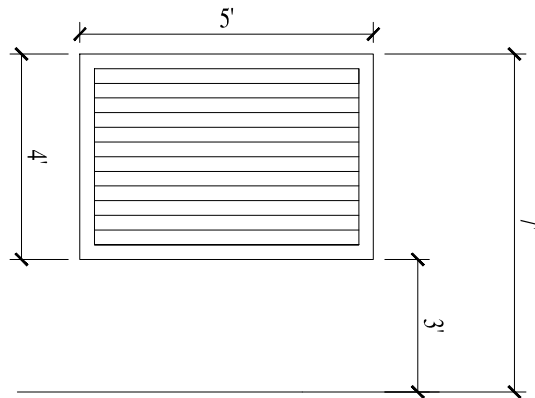


WINDOW W2  
SIZE 5'x4'

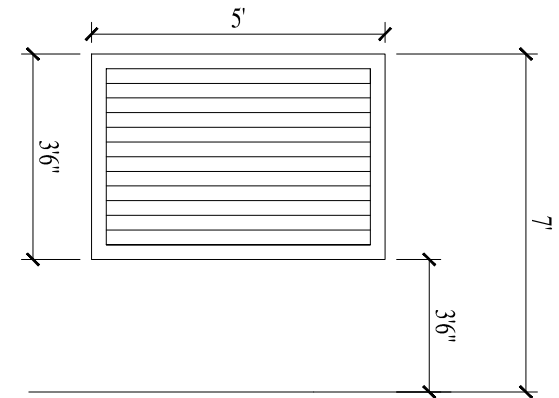

WINDOW W3  
SIZE 5'x3'6"

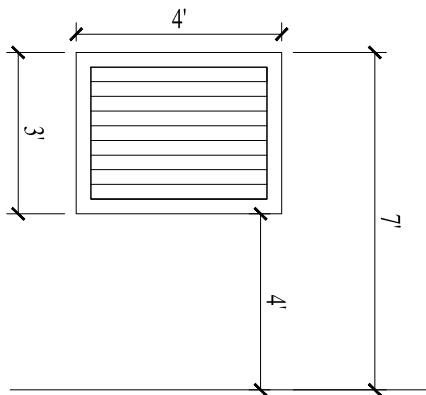

WINDOW W4  
SIZE 4'x3'

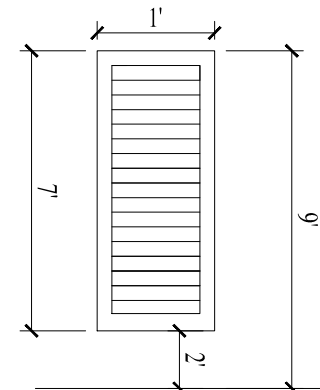

WINDOW W4  
SIZE 2'x3'

Client -

Title :-Ground Floor Window




Date :-

Scale :- NTS


DWG by:-


CONSULTANT : Vision Civil Solution

Planning according to Vastu, Elevation, structure design(B.B.S.), Road survey, Estimating, E-mail- vcivils2016@gmail.com D.P.R.,  
 Building construction, Jitendra Jat :- +91-99934-93003  
 Er. Himanshu Dubey :- +91-98278-66556  
 Office Add. - 58, Kashibagh Colony Near Shiv temple , Dhar.

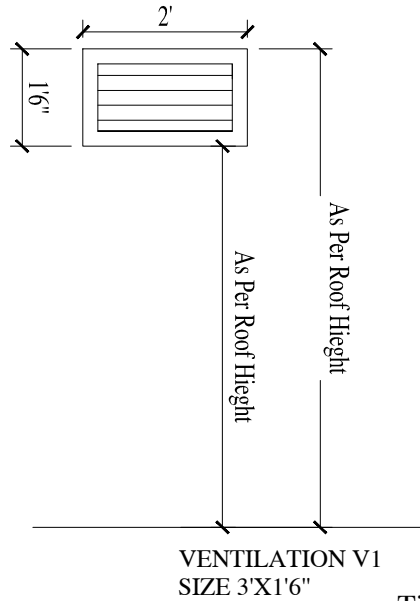


Title :-Ground Floor Ventilation

Client -		CONSULTANT : Vision Civil Solution
Title :-Ground Floor Ventilation		Date :-
Project -		Planning according to Vastu, Elevation, structure design(B.B.S.), Road survey, D.P.R., Estimating, E-mail- vcivils2016@gmail.com Building construction, Er. Jitendra Jat :- +91-99934-93003 Contact No. Er. Himanshu Dubey :- +91-98278-66556
		Office Add. - 58, Kashibagh Colony Near Shiv temple , Dhar.


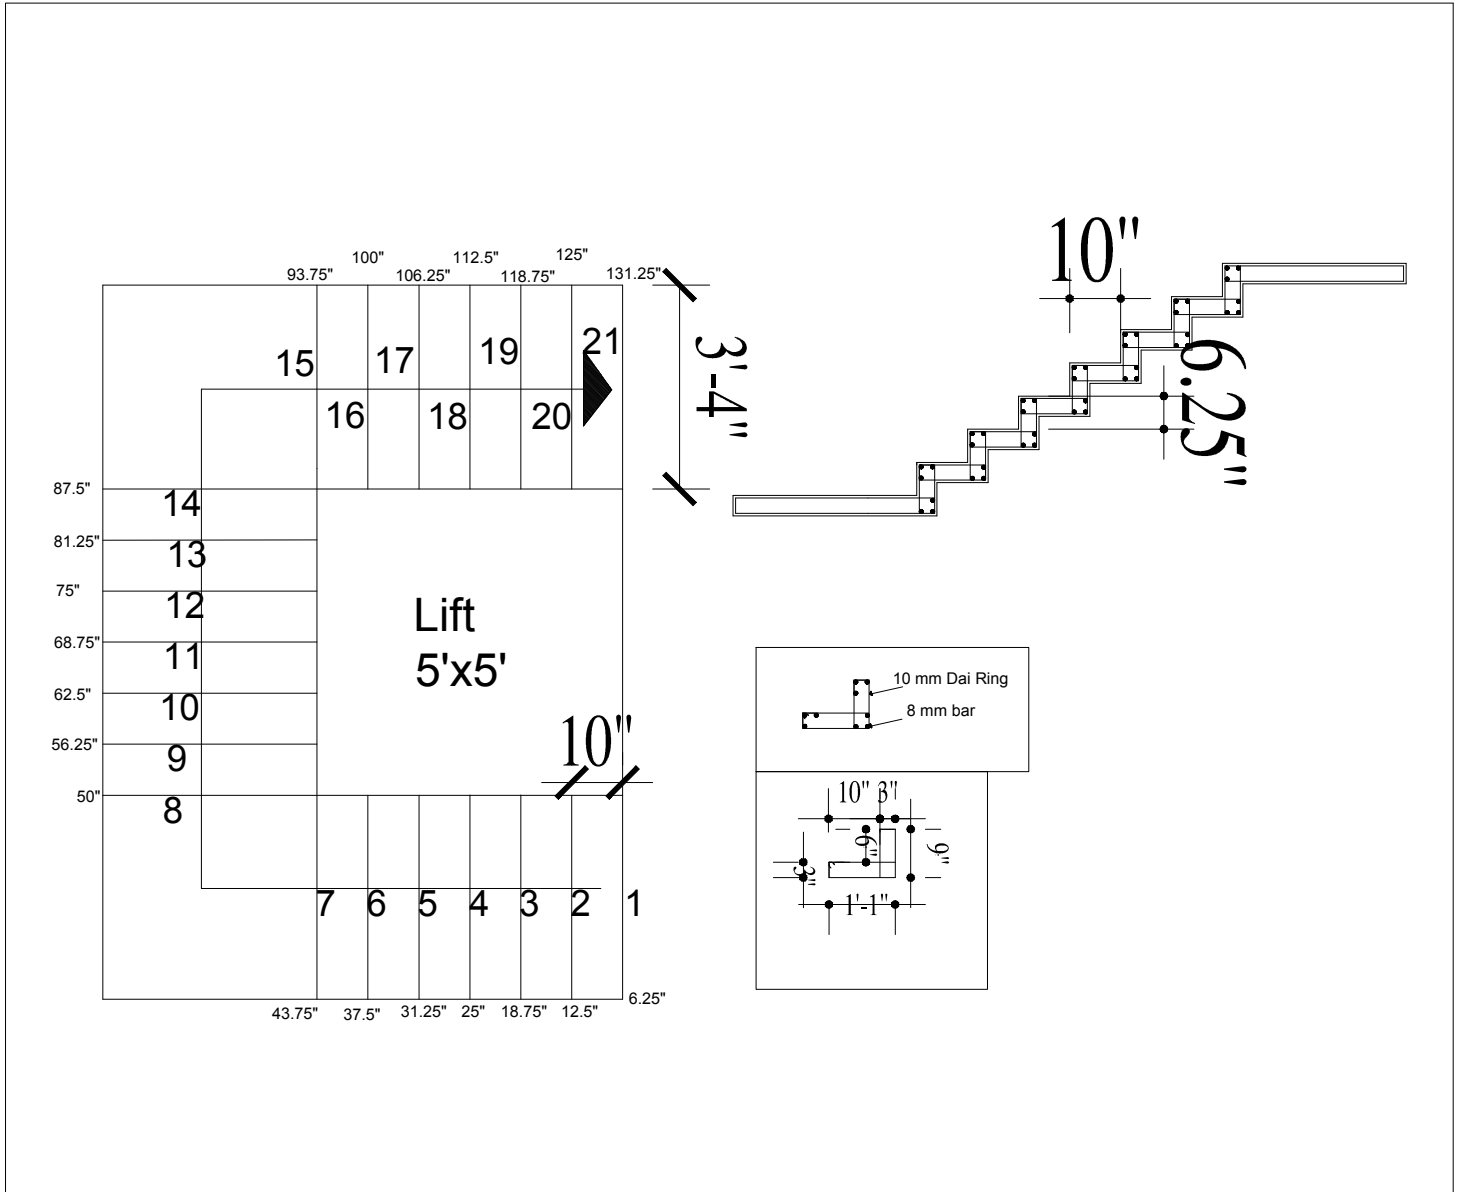


Title:-Ground floor staircase		 <b>Vision Civil Solution</b>	<b>CONSULTANT : Vision Civil Solution</b>	
Direction :	Client :-		Planing according to Vastu, Elevation, structure design(B.B.S.), Road survey, D.P.R., Estimating, Building Construction, Interior, Valuer, Nagar Palika Parmission , T&NCP Parmission, Landscaper, Contact No. - Er. Jitendra Jat :- +91-99934-93003 Er. Himanshu Dubey :- +91-98278-66556	
	Mob :- Date :-		Office Add. - 58, Kashibagh Colony Near Shiv temple , Dhar. <small>JE-mail- vcivils2016@gmail.com</small>	



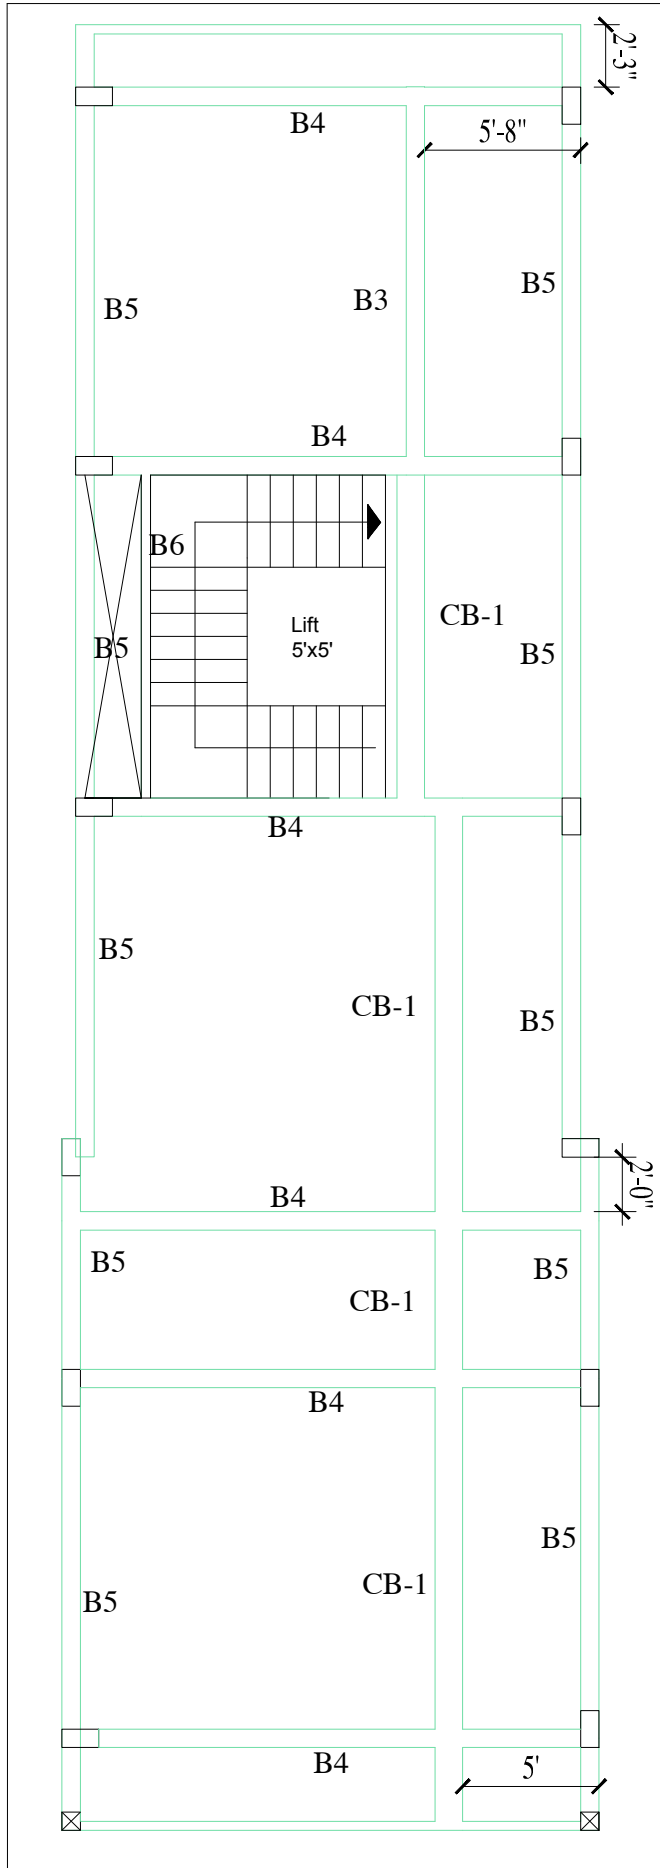



Title:-Ground floor Beam plan		 <b>CONSULTANT : Vision Civil Solution</b> Planning according to Vastu, Elevation, structure design(B.B.S.), Road survey, D.P.R., Estimating, Building Construction, Interior, Valuer, Nagar Palika Permission , T&NCP Permission, Landscaper, Contact No. - Er. Jitendra Jat :- +91-99934-93003 Er. Himanshu Dubey :- +91-98278-66556 Office Add. - 56, Kasinbagh Colony Near Shiv temple , Dhar.
Direction :-	Client :-	
Mob :-	Date :-	
		

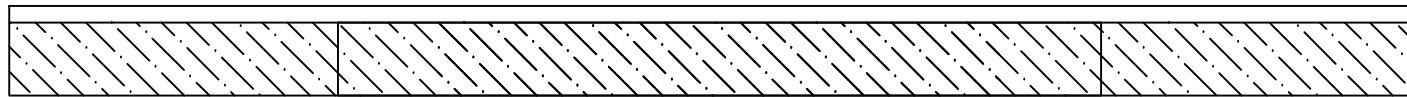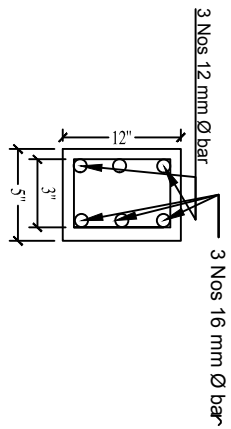



Beam

CB-1 type Beam



Client -		Title :- CB1 type Beam	Direction :	CONSULTANT : Vision Civil Solution
		Scale :- NTS		Planing according to Vastu, Elevation, structure design(B.B.S.), Road survey, D.P.R., Estimating, Building Construction
Project -Residental Building		DNG by:-		E-mail- vcivils2016@gmail.com Contact No. - Er. Jitendra Jat :- +91-99934-93003 Er. Himanshu Dubey :- +91-98278-66556 Office Add. - 58, Kashibagh Colony Near Shiv temple , Dhar.

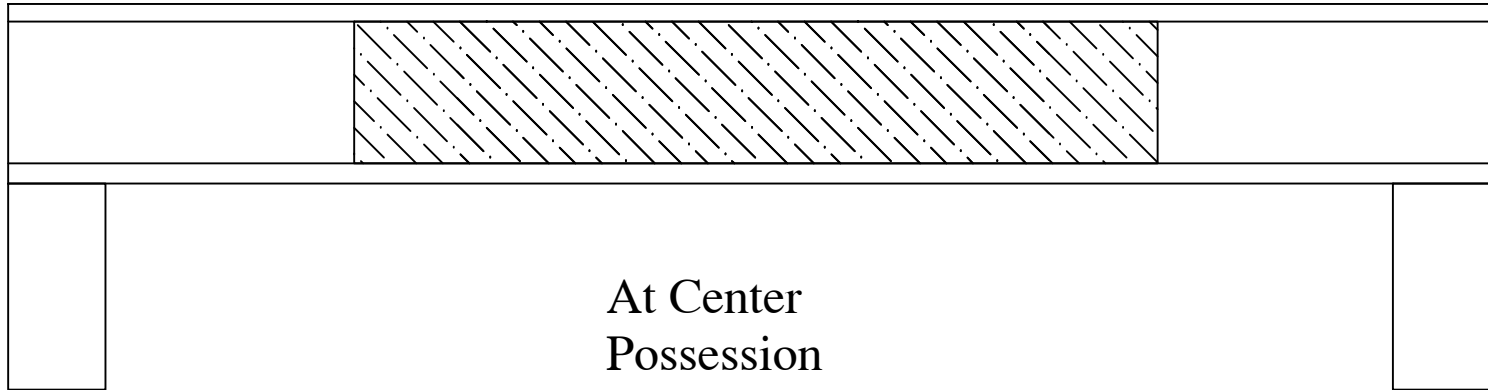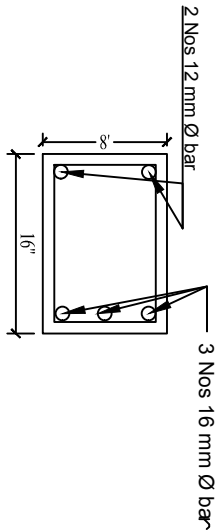



3nos of 12 mm  $\varnothing$  bar

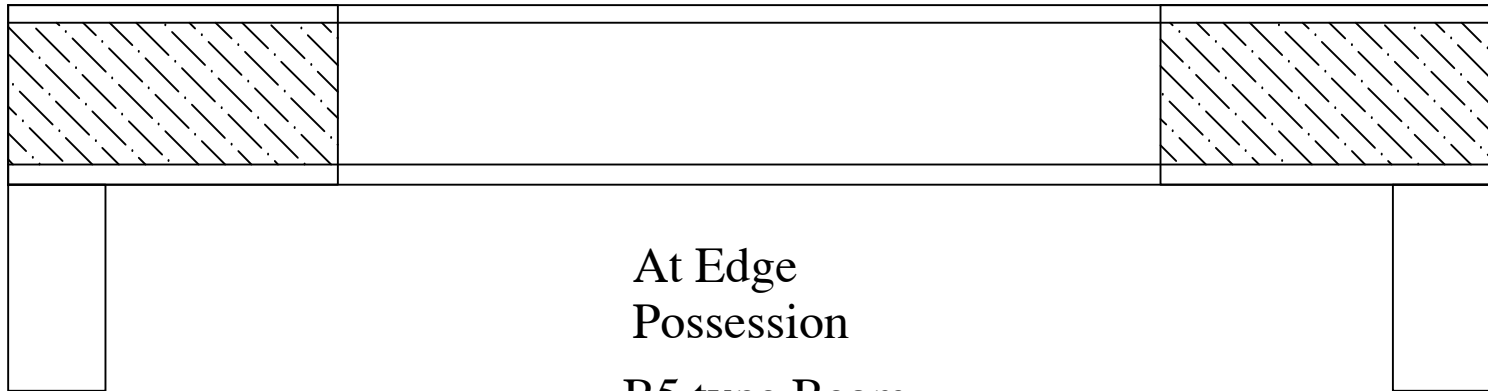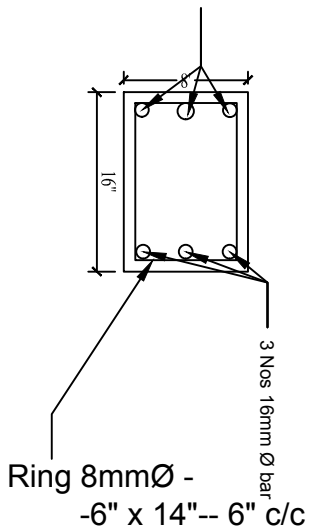

Client -		Title :- B5 type Beam	Direction :	CONSULTANT : Vision Civil Solution
		Scale :- NTS		Planing according to Vastu, Elevation, structure design(B.B.S.), Road survey, D.P.R., Estimating, Building Construction E-mail- vcivils2016@gmail.com Contact No. - Er. Jitendra Jat :- +91-99934-93003 Er. Himanshu Dubey :- +91-98278-66556 Office Add. - 58, Kashibagh Colony Near Shiv temple , Dhar.
Project -Residential Building		DNG by:-		

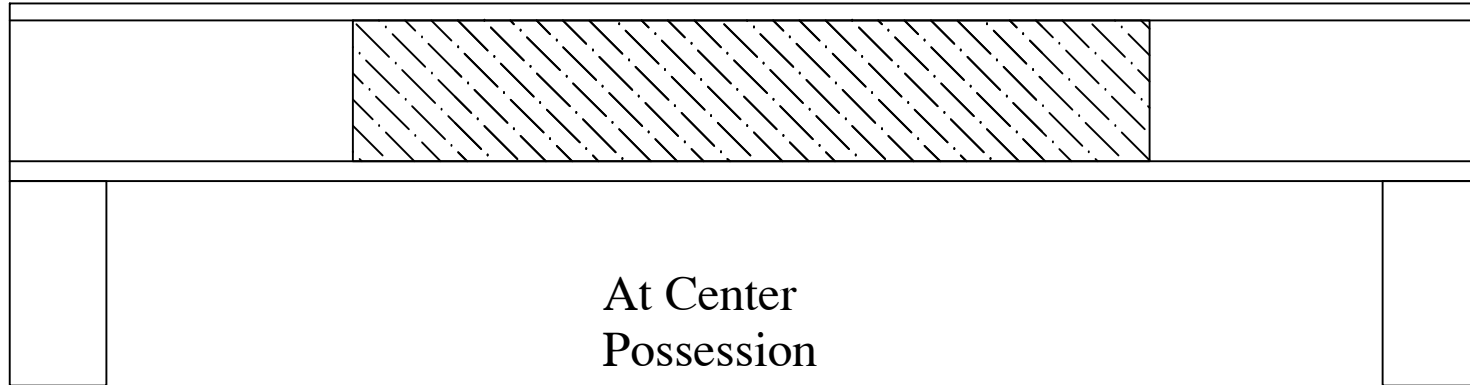
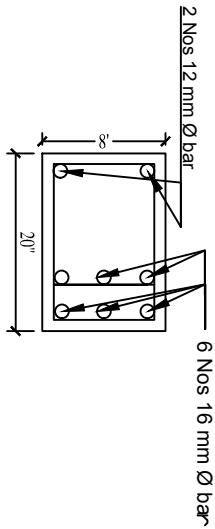


2nos of 12 mm  $\varnothing$  bar  
1nos of 16 mm  $\varnothing$  bar

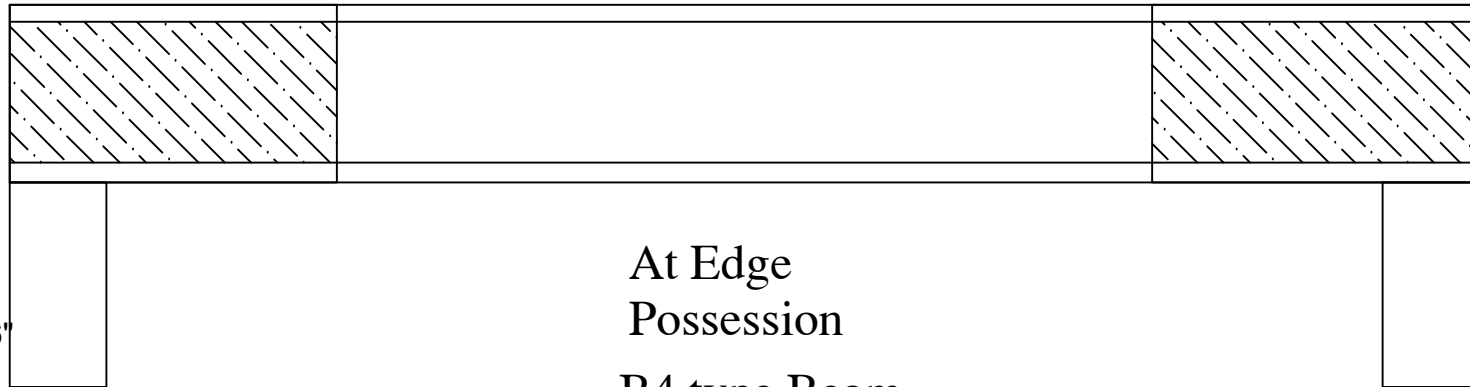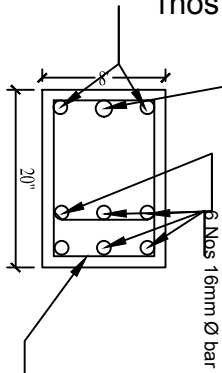



Ring 8mm $\varnothing$  - 6"x 18" -6"  
c/c  
-6" x 14"

Client -		Title :- B4 type Beam	Direction :	CONSULTANT : Vision Civil Solution
		Scale :- NTS		Planing according to Vastu, Elevation, structure design(B.B.S.), Road survey, D.P.R., Estimating, Building Construction E-mail- vcivils2016@gmail.com Contact No. - Er. Jitendra Jat :- +91-99934-93003 Er. Himanshu Dubey :- +91-98278-66556 Office Add. - 58, Kashibagh Colony Near Shiv temple , Dhar.
Project -Residential Building		DNG by:-		

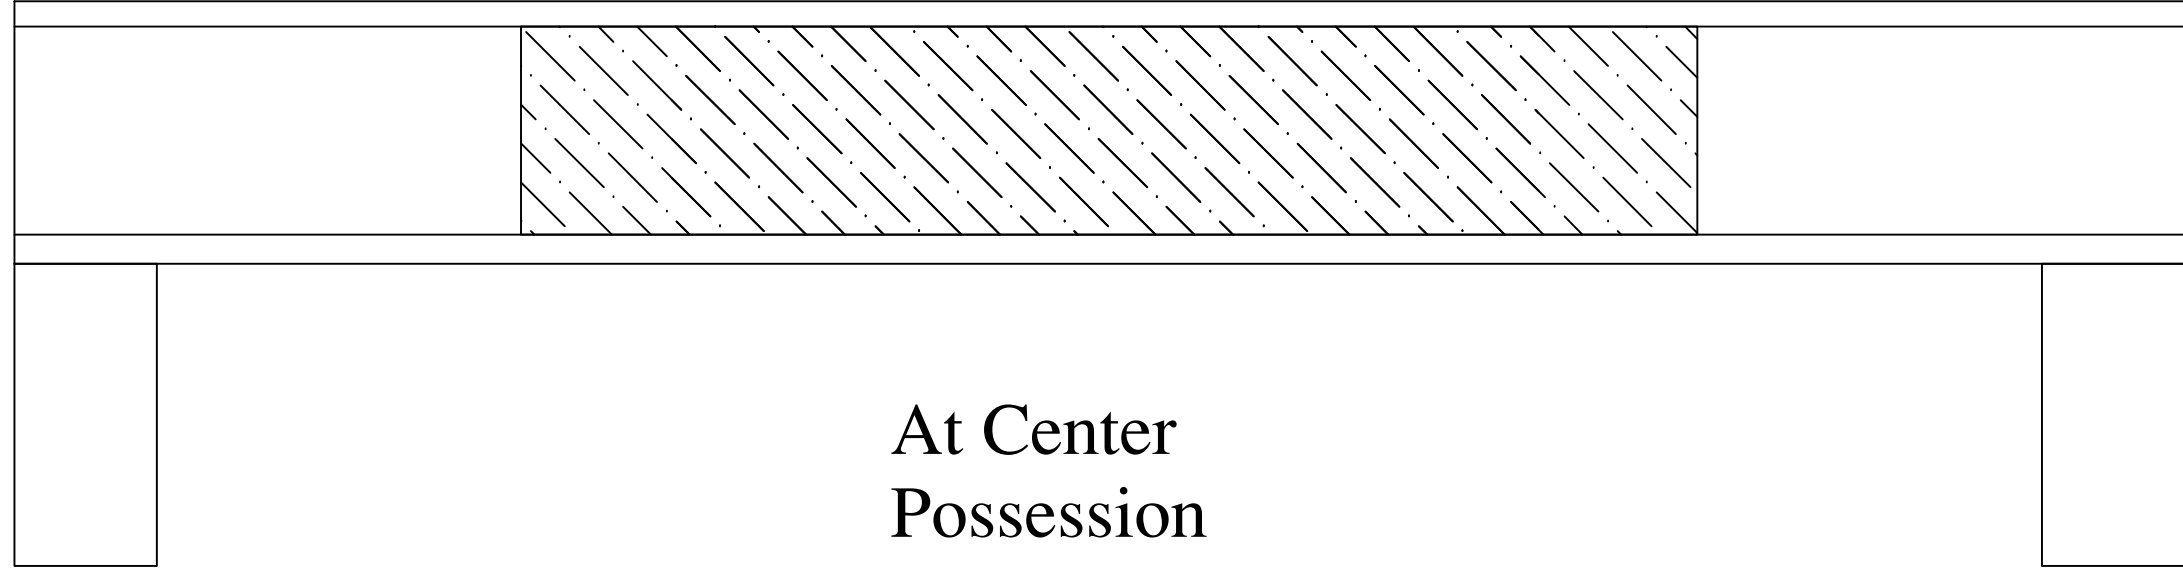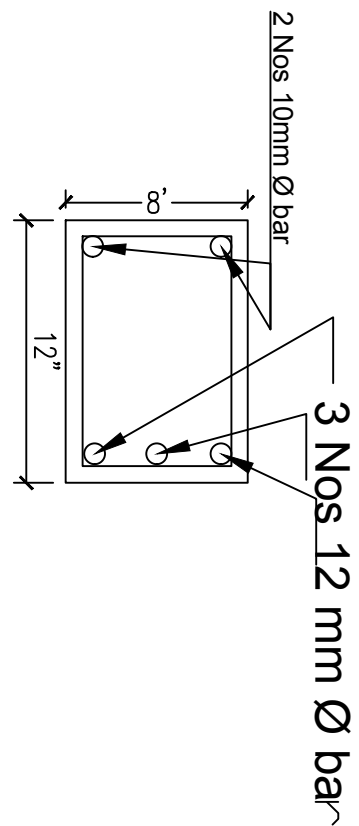


At Center  
Possession

extra Bar of 12 mm Ø bar

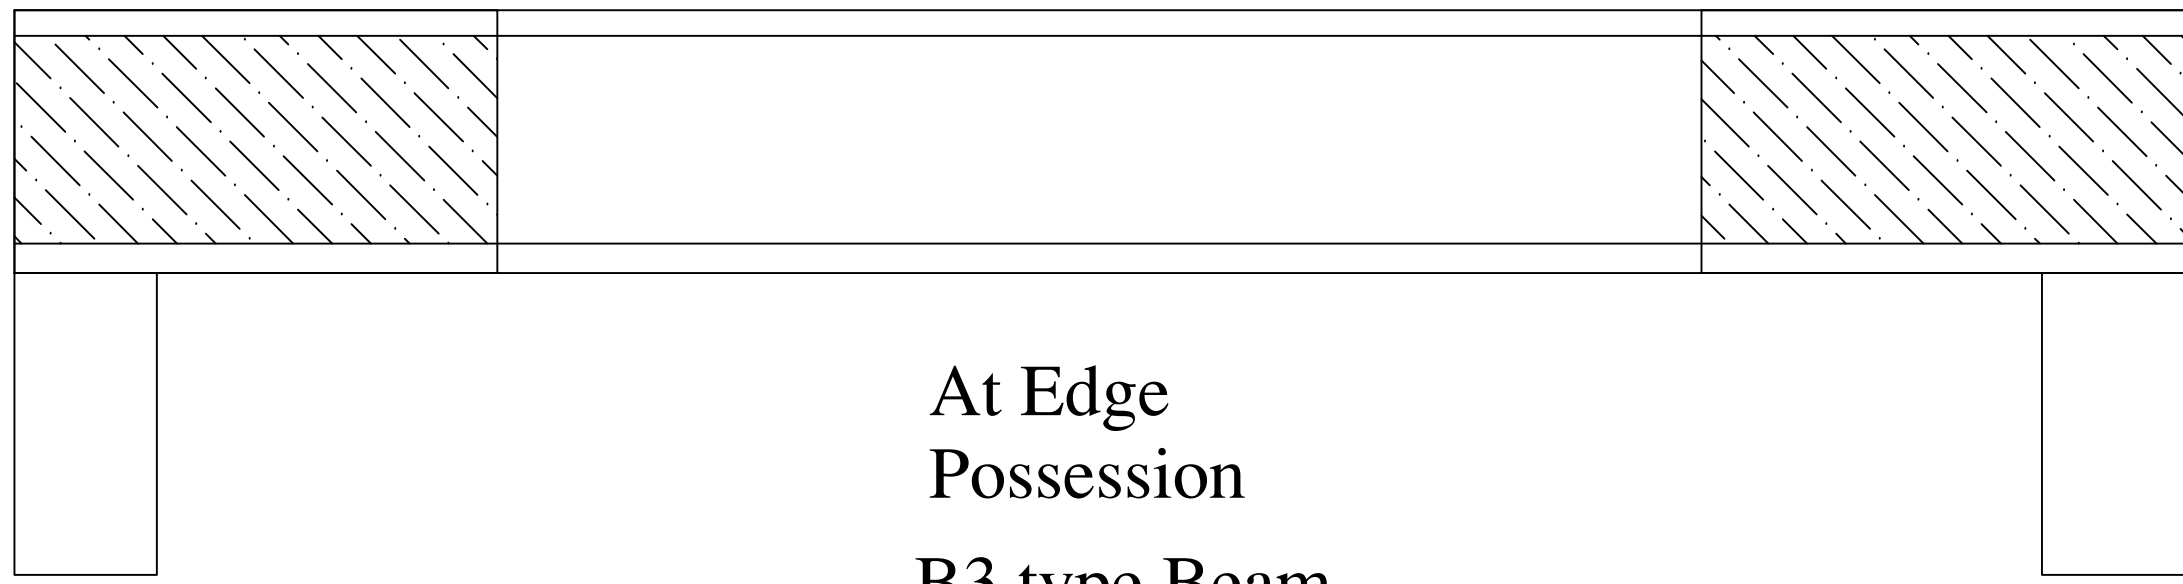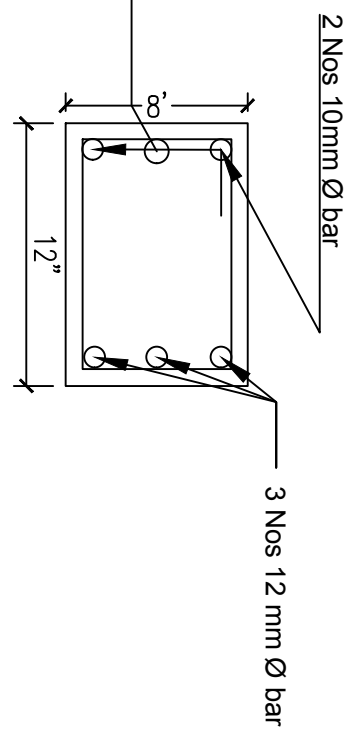


At Edge  
Possession  
B3 type Beam

Client -		Title :- B3 type Beam	Direction :	<b>CONSULTANT : Vision Civil Solution</b> Planing according to Vastu, Elevation, structure design(B.B.S.), Road survey, D.P.R., Estimating, Building Construction E-mail- vcivils2016@gmail.com Contact No. - Er. Jitendra Jat :- +91-99934-93003 Er. Himanshu Dubey :- +91-98278-66556 Office Add. - 58, Kashibagh Colony Near Shiv temple , Dhar.
		Scale :- NTS		
Project -Residental Building		DNG by:-		


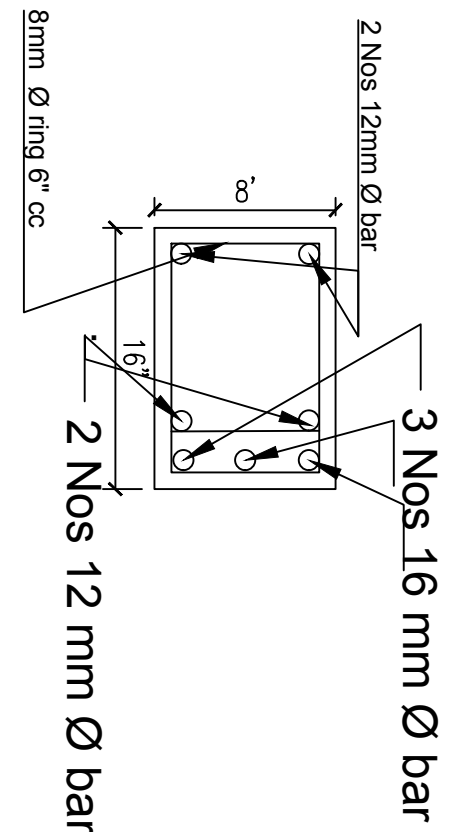


extra Bar of 16 mm Ø bar

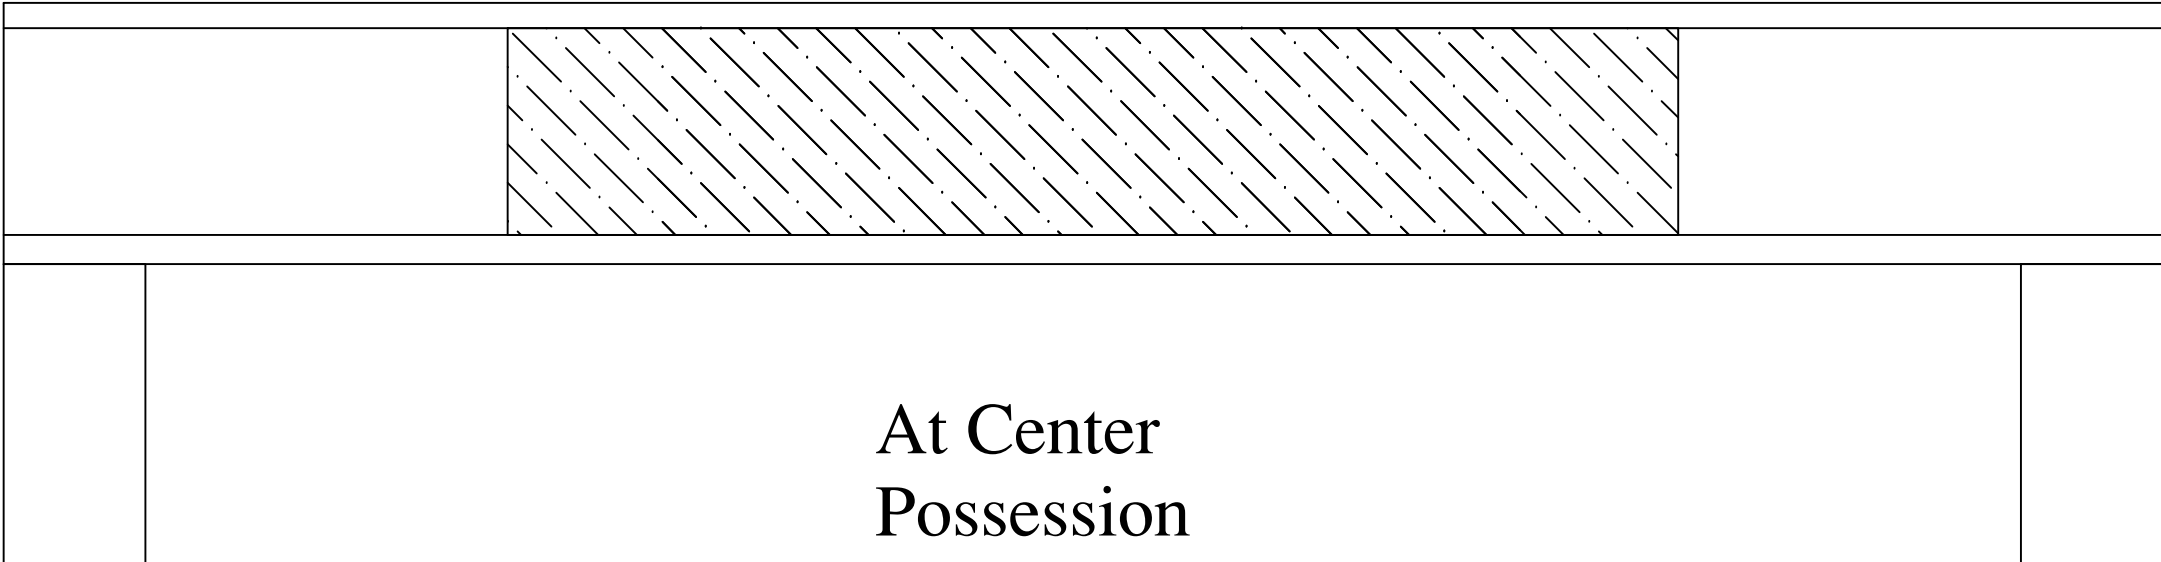


At Center Possession

6" x 14" Ring and 6" x 10"

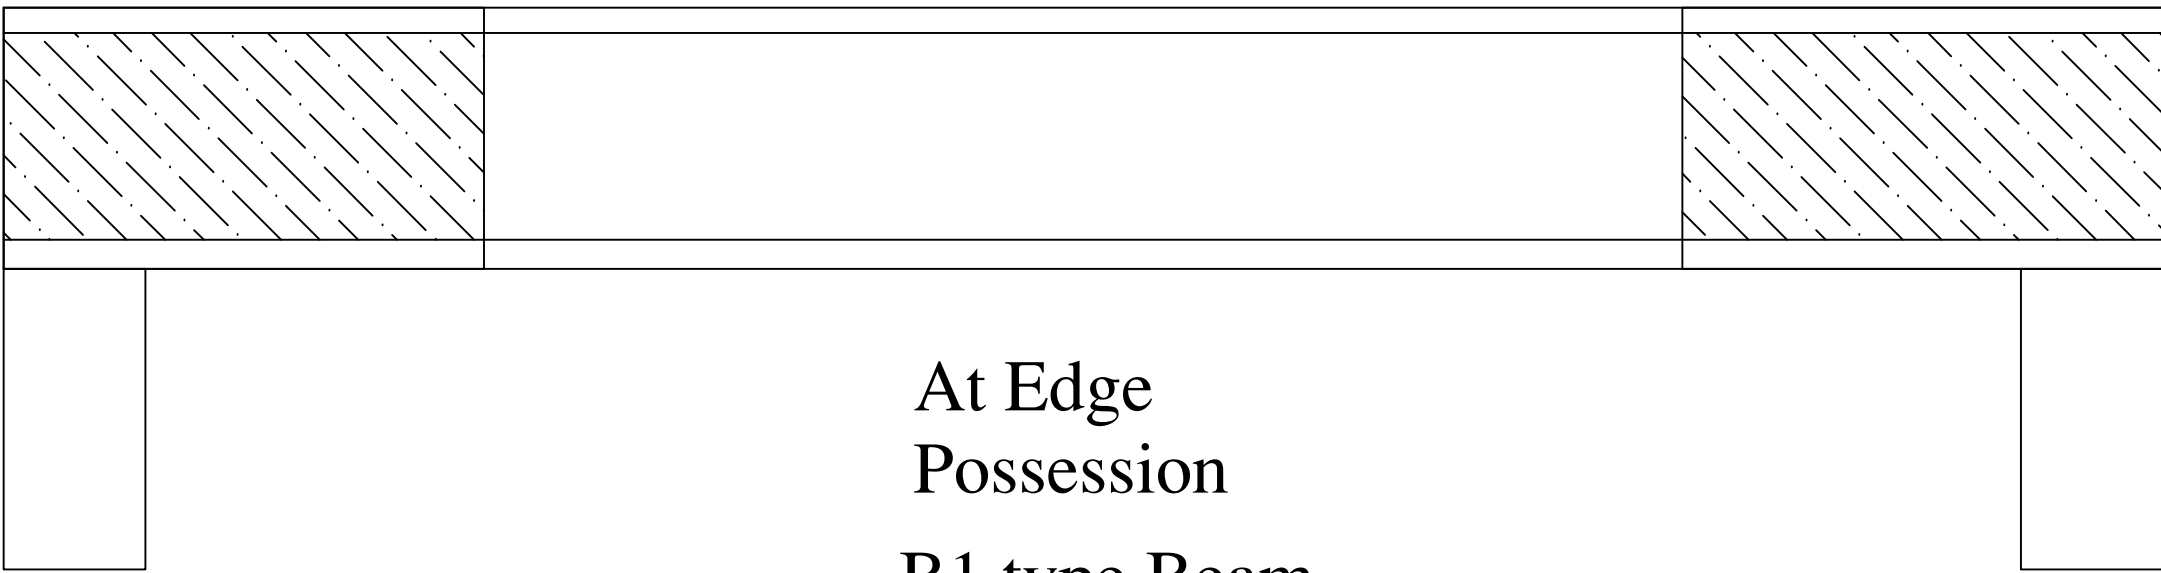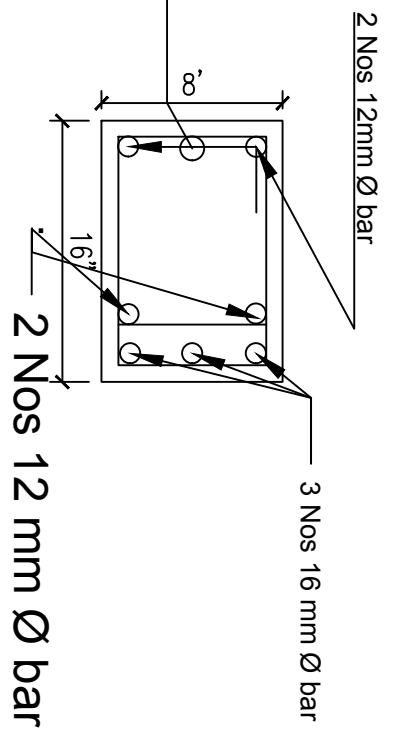


At Edge Possession  
B1 type Beam

Client -		Title :- B1 type Beam	Direction :	<b>CONSULTANT : Vision Civil Solution</b> Planing according to Vastu, Elevation, structure design(B.B.S.), Road survey, D.P.R., Estimating, Building Construction E-mail- vcivils2016@gmail.com Contact No. - Er. Jitendra Jat :- +91-99934-93003 Er. Himanshu Dubey :- +91-98278-66556 Office Add. - 58, Kashibagh Colony Near Shiv temple , Dhar.
		Scale :- NTS		
Project -Residential Building	DNG by:-			

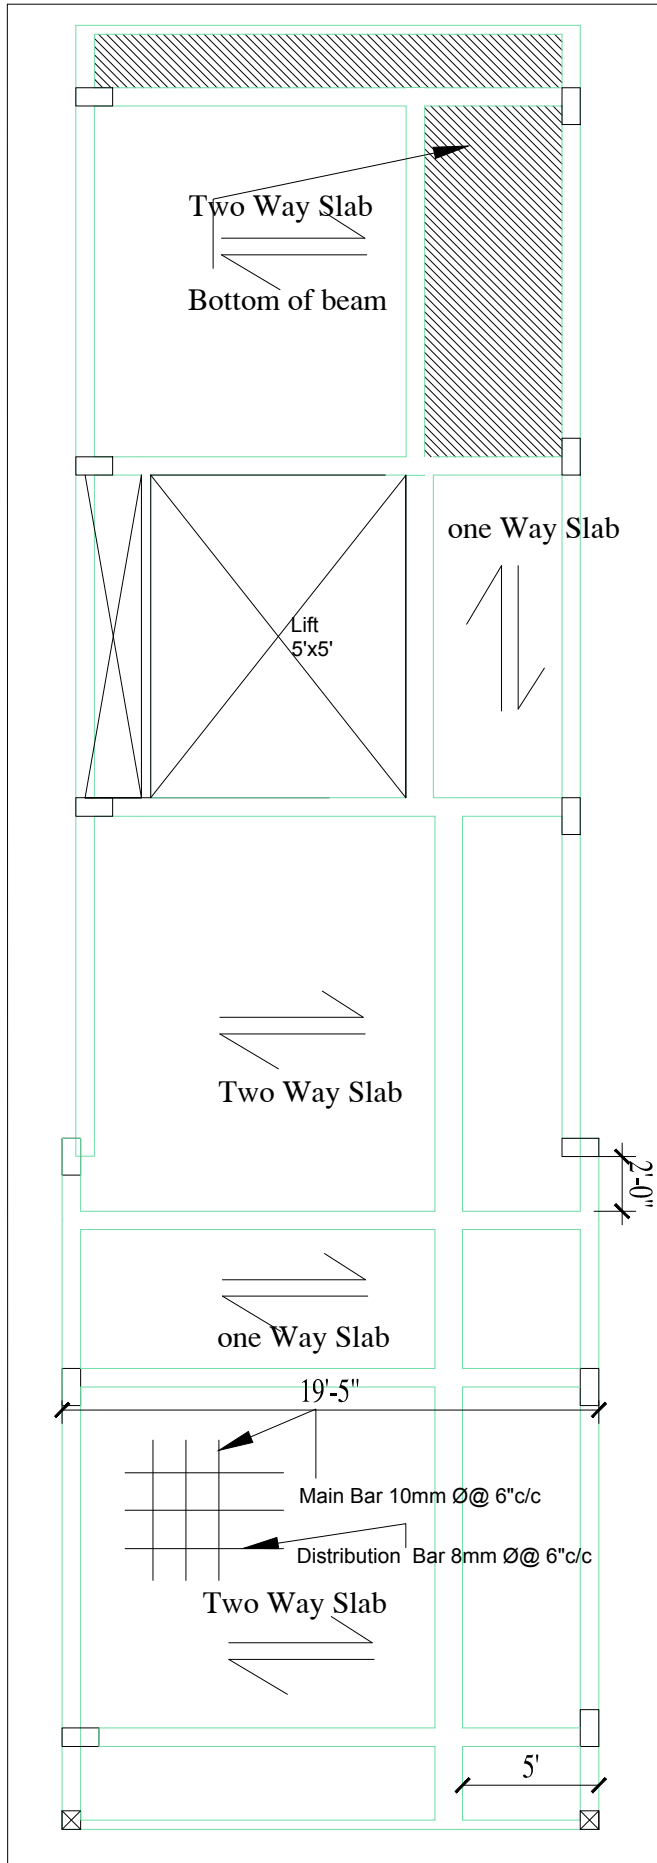


Title:-Ground floor Slab		 <b>CONSULTANT : Vision Civil Solution</b> Planning according to Vastu, Elevation, structure design(B.B.S.), Road survey, D.P.R., Estimating, Building Construction, Interior, Valuer, Nagar Palika Permission, T&NCP Permission, Landscaper, Contact No. - Er. Jitendra Jat :- +91-99934-93003 Er. Himanshu Dubey :- +91-96278-86556 Office Add. - S3, Kashibagh Colony Near Shiv temple, Dhar.
Direction :-	Client :-	
	Mob :-	
	Date :-	








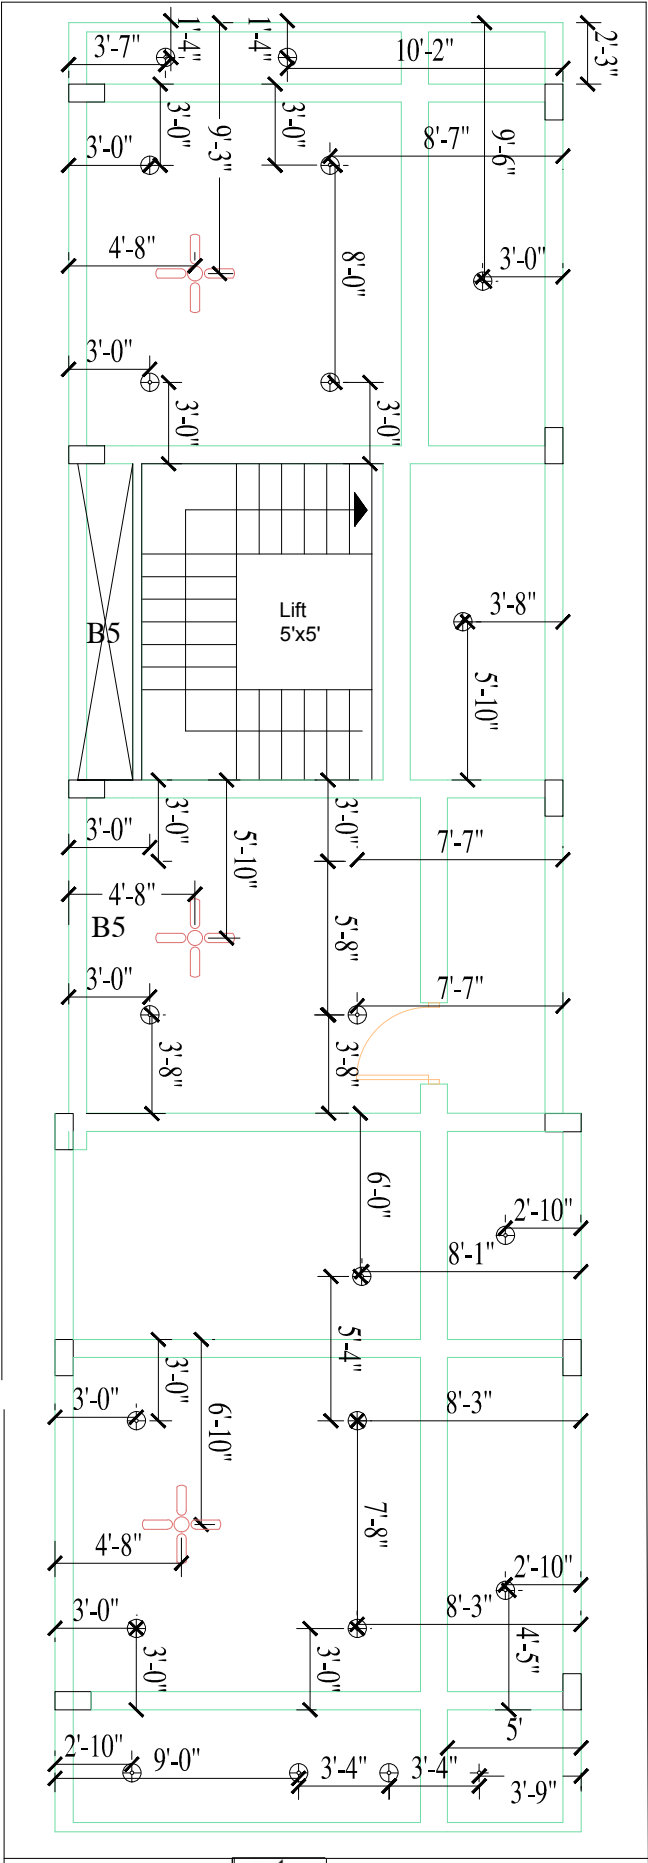



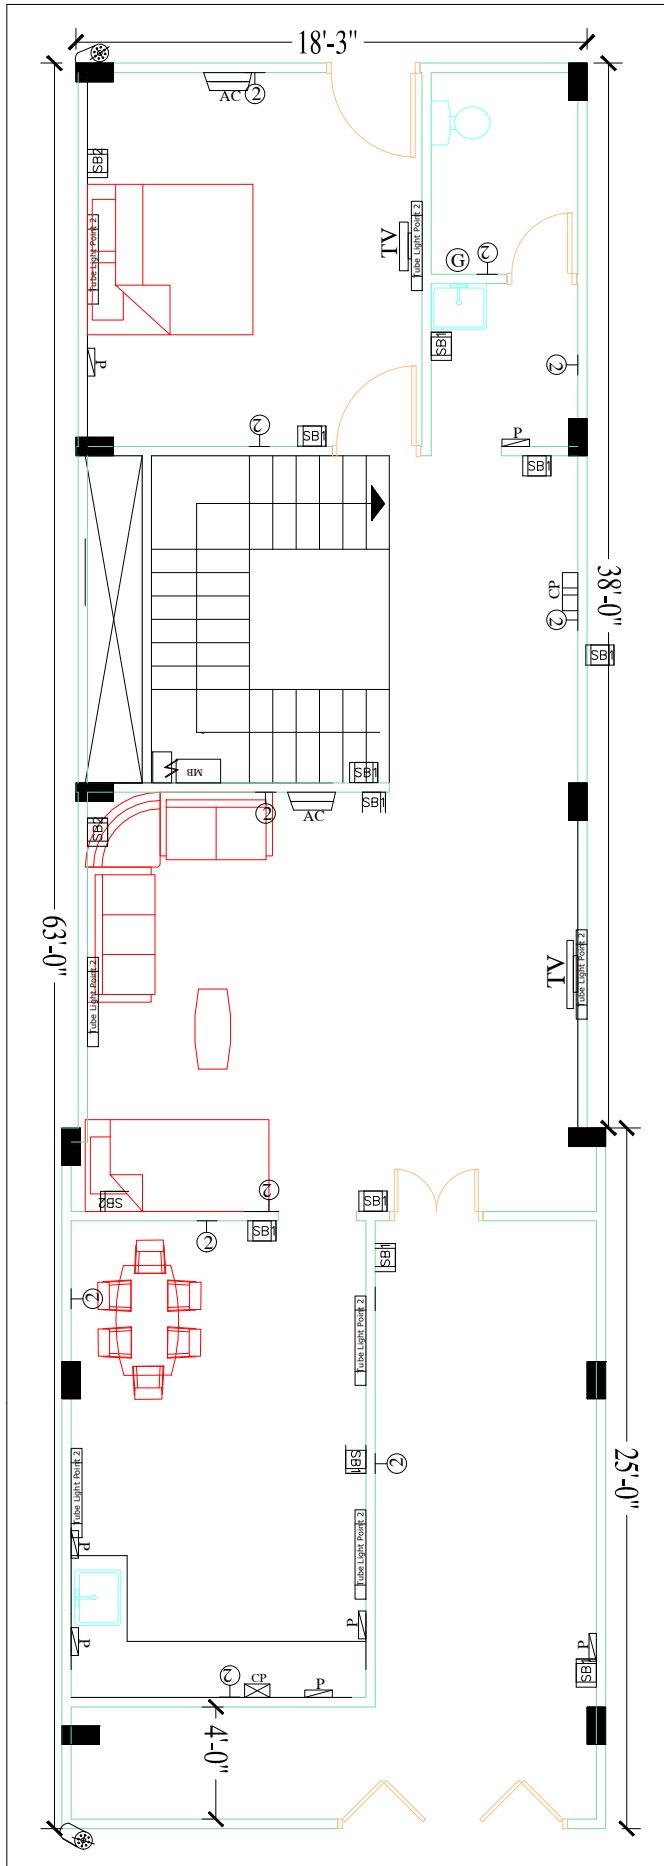



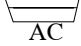

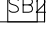
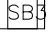
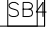


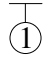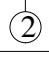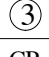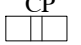
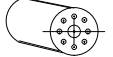





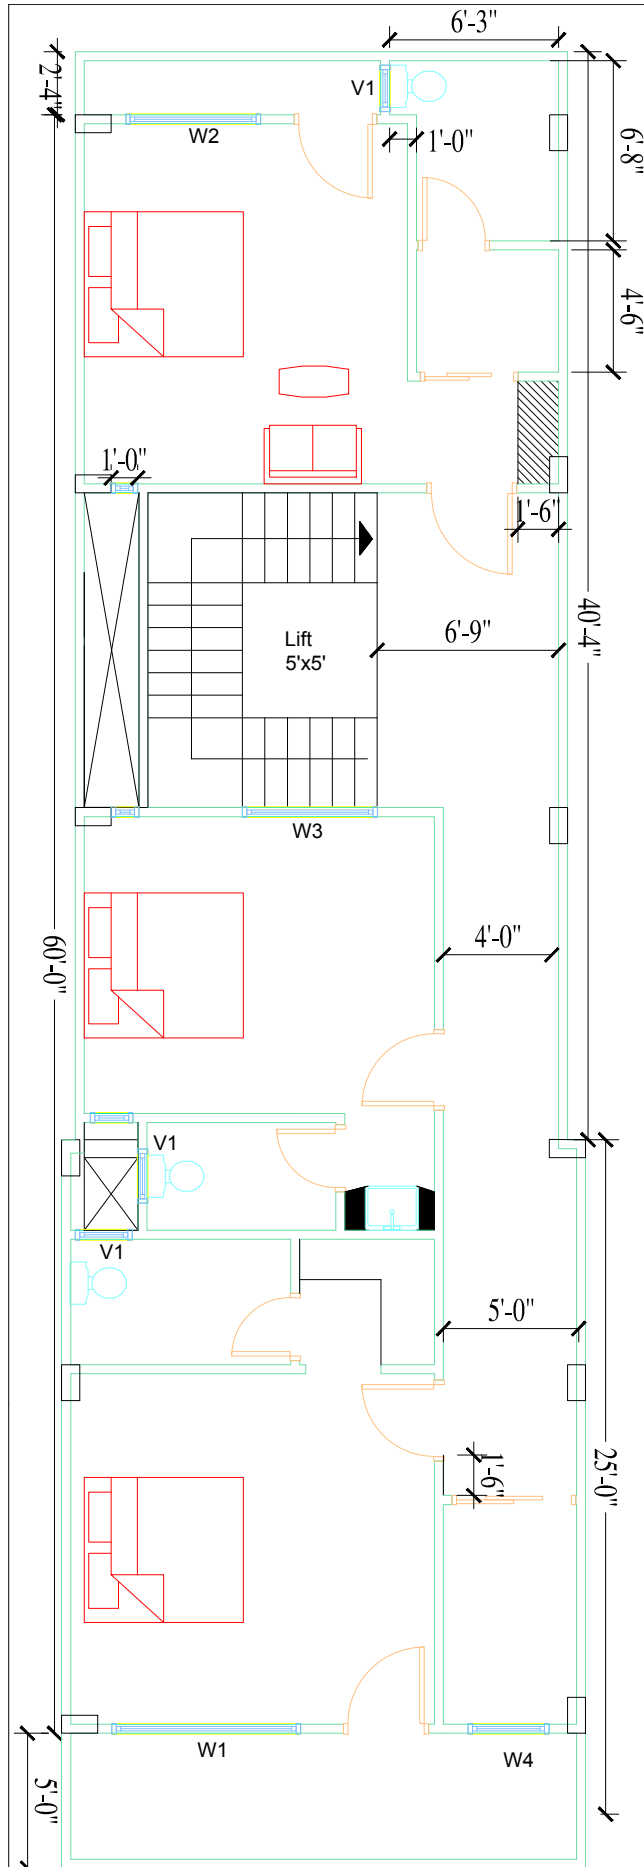
Title:-First Floor Fan & Light plan			CONSULTANT : Vision Civil Solution
Direction :	Client :-		Planning according to Vastu, Elevation, structure design(B.B.S.),
Mob :-	Date :-		Road survey, D.P.R., Estimating, Building Construction, Interior,
			Valuer, Nagar Palika Permission, T&NCP Permission, Landscaper, Contact No. - Er. Jitendra Jat :- +91-99934-93003 Er. Himanshu Dubey :- +91-98278-66556
		Office Add. - 53, Kashibagh Colony Near Shiv temple, Dhar.	

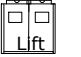

<b>Title:-G.F. Light Point</b>		 <b>Vision Civil Solution</b>	<b>CONSULTANT : Vision Civil Solution</b>
Direction :	Client :-		Planning according to Vastu, Elevation, structure design(B.B.S.), Road survey, D.P.R., Estimating, Building Construction, Interior, Vastu, Nagar Palika Permission, T&NCP Permission, Landscaper, Contact No. - Er. Jitendra Jat :- +91-99934-93003
Mob :-	Date :-		Er. Himanshu Dubey :- +91-98278-66556
			Office Add. - 58, Kashibagh Colony Near Shiv Temple, Dhar.

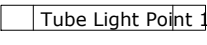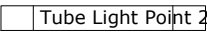DETAIL	SYMBOL	HEIGHT
Bulb Point 1		102"
Bulb Point 2		90"
Bulb Point 3		78"
Call Bell Point		96"
Camera		As Per Plan
Celling Point		At Roof
Chimni Point		As Per Plan
Distribution Box/ Main BOx		132"
Roof Exusast Fan		At Roof
Wall Exusast Fan		As Per Plan
Fan Point		At Roof
Geyser Point		Above Bath Tab
Inverter Box		50"
Lift		As Per Plan
Power Point		54"
Slipt AC		As Per Plan
Switch Board 1		54"
Switch Board 2		42"
Switch Board 3		24"
Switch Board 4		18"
Telephone Point		As Per Plan
Television Point		As Per Plan
Tube Light Point 1		102"
Tube Light Point 2		90"

Client :-	Title :- Electrical Symbol	Direction :-	CONSULTANT : Vision Civil Solution
	Date :-10-dec-2016		Planning according to Vastu, Elevation, structure design(B.S.S), Road survey, DPR, Estimating, Building Construction
	Scale :- NTS		E-mail:- vcivils2016@gmail.com
Residential Building at	DWG by:-		Contact No. :- Er. Jitendra Jati :- +91-99934-93003 Er. Himanshu Dubey :- +91-98278-66556 Office Add. :- SB, Kashibagh Colony Near Shiv temple , Dhar.




Title:- F.F. Window plan



CONSULTANT : Vision Civil Solution

Director :-  
 Client :-  
 Mob :-  
 Date :-

Planning according to Vastu, Elevation, structure design(B.B.S.),  
 Road survey, D.P.R., Estimating, Building Construction, Interior,  
 Valuer, Nagar Palika Permission, T&NCP Permission, Landscaper,  
 Contact No. - Er. Uttendra Jai - +91-99594-83003  
 Er. Himanshu Dubey - +91-98278-66556  
 Office Add. - 58, Kashibagh Colony Near Shiv temple - Dhar.

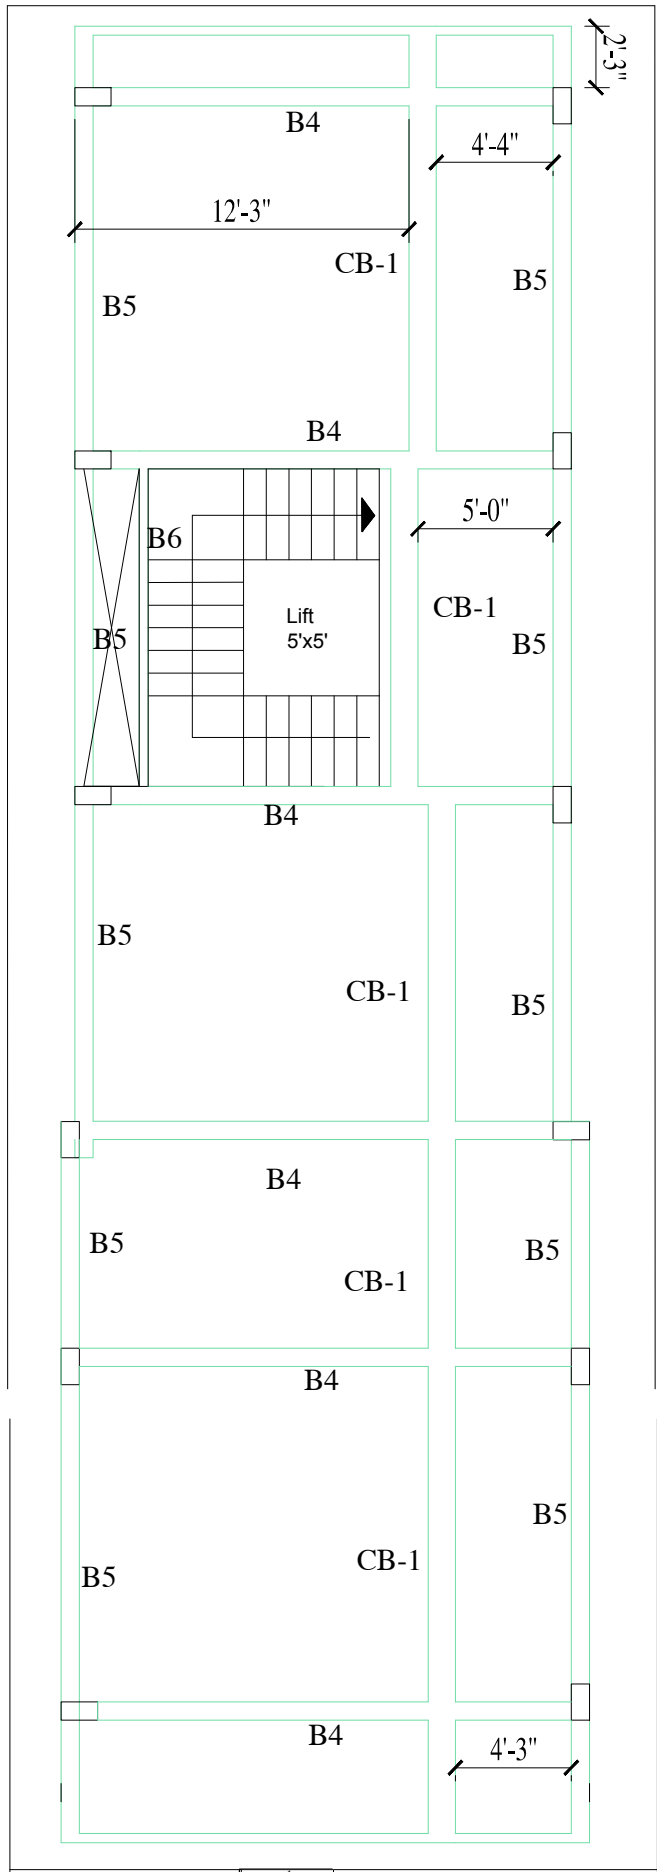


Title:-First Floor Beam plan

Direction :-  
 Client :-  
 Mob :-  
 Date :-



CONSULTANT : Vision Civil Solution  
 Planning according to Vastu, Elevation, structure design(B.B.S.),  
 Road survey, D.P.R., Estimating, Building Construction, Interior,  
 Valuer, Nagar Palika Permission, T&NCP Permission, Landscaper,  
 Contact No. - Er. Jitendra Jat :- +91-99934-93003  
 Er. Himanshu Dubey :- +91-98278-66566  
 Office Add. - 58, Kashibagh Colony Near Shiv temple, Dhar.

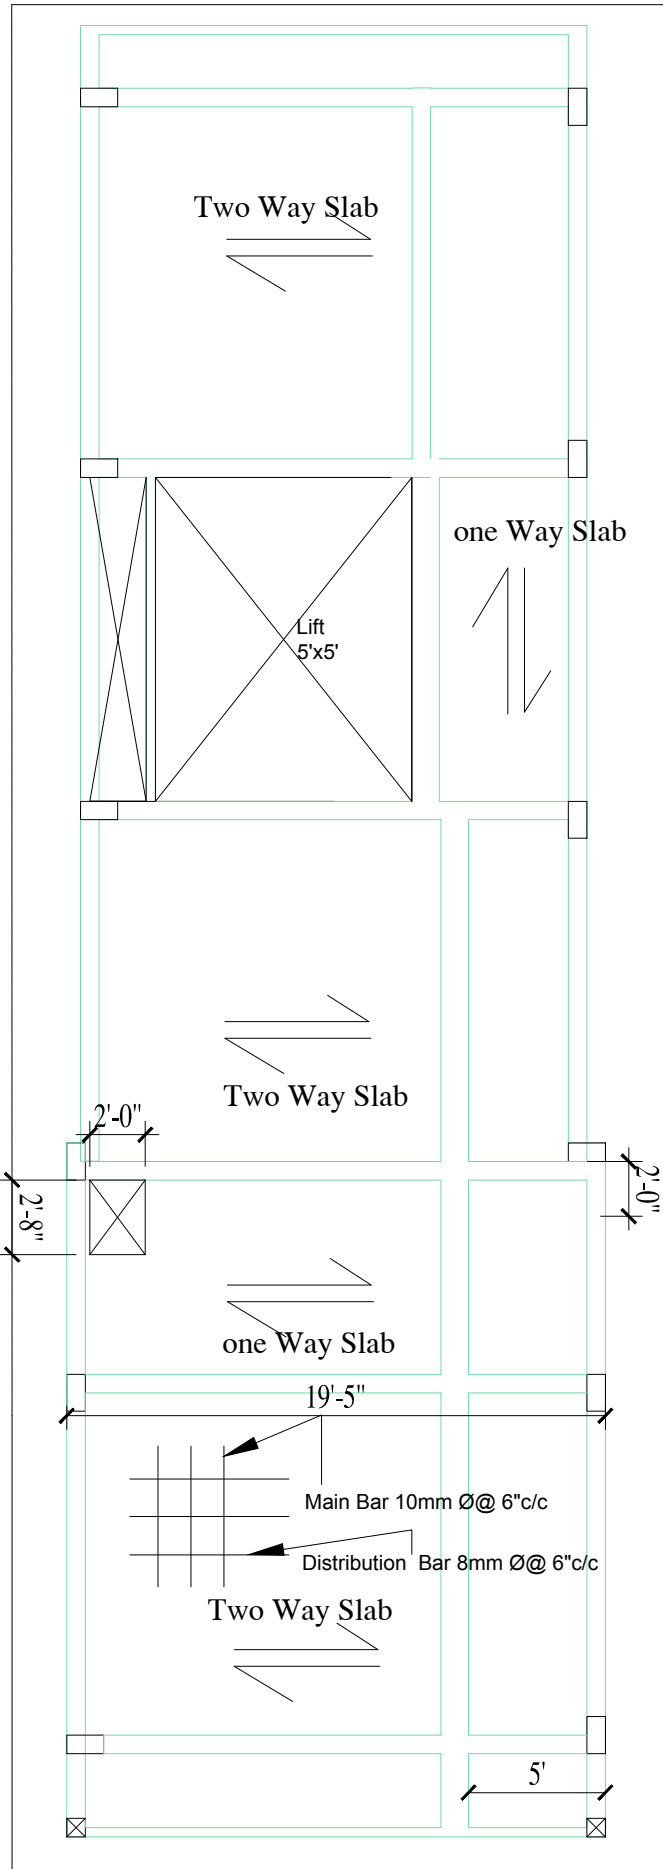

Title:- 1st floor Slab Plan




Client :-  
Mob :-  
Date :-



CONSULTANT : Vision Civil Solution

Planning according to Vastu, Elevation, structure design (B.B.S.),  
Road survey, D.P.R., Estimating, Building Construction, Interior,  
Valuer, Nagar Palika Permission, T&NCP Permission, Landscaper,  
Contact No. - Er. Jitendra Jat. - +91-99934-93003  
Er. Himanshu Dubey :- +91-98278-66556  
Office Add. :- 58, Kashibagh Colony Near Shiv temple, Dhar.

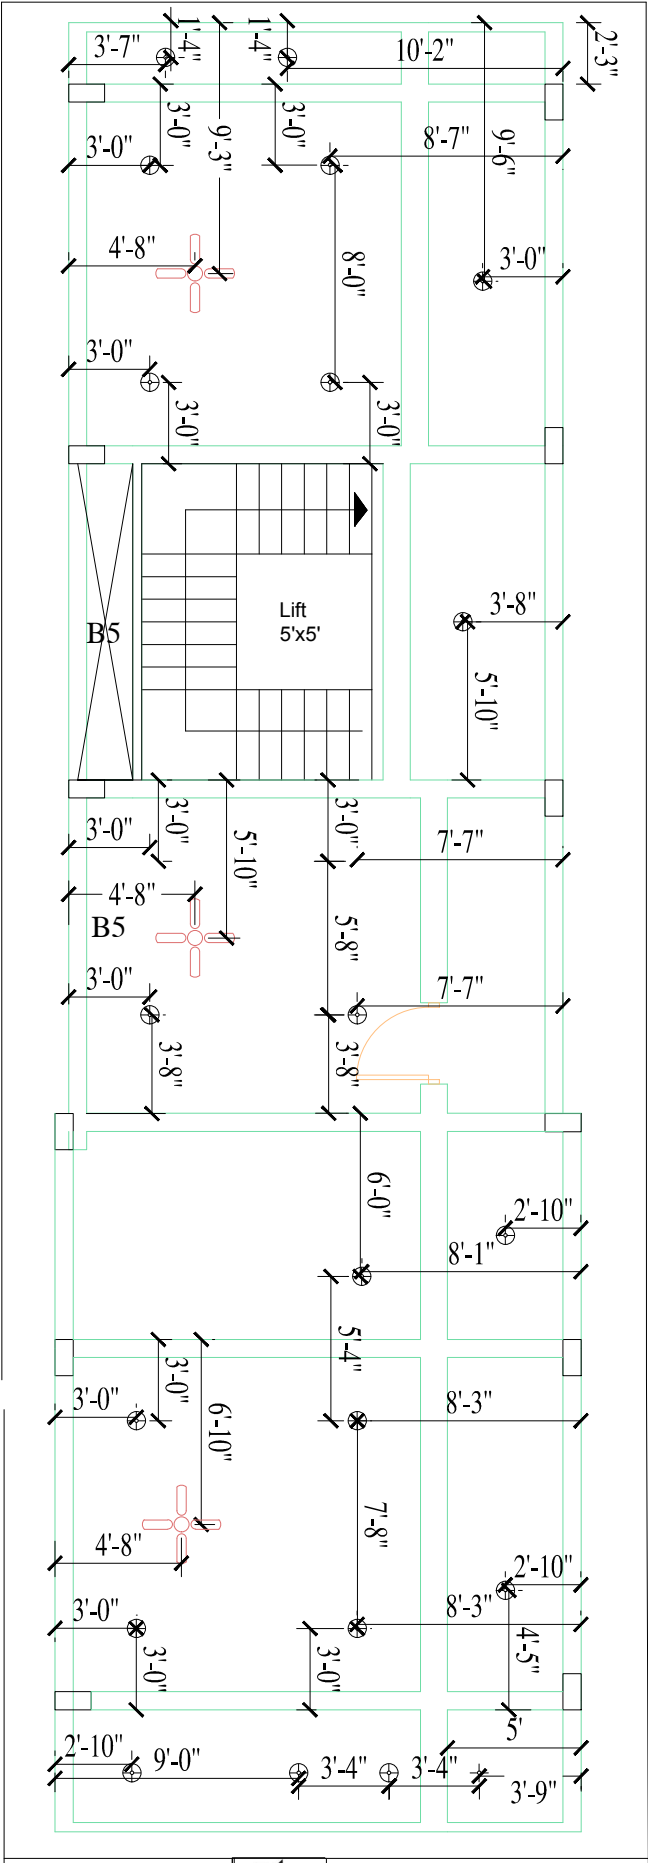


Title:-First Floor Fan & Light plan

Direction:	Client :-
Mob :-	
Date :-	




**CONSULTANT : Vision Civil Solution**  
 Planning according to Vastu, Elevation, structure design(B.B.S.),  
 Road survey, D.P.R., Estimating, Building Construction, Interior,  
 Valuer, Nagar Palika Permission, T&NCP Permission, Landscaper,  
 Contact No. - Er. Jitendra Jat :- +91-99934-93003  
 Er. Himanshu Dubey :- +91-98278-66556  
 Office Add. - 58, Kashibagh Colony Near Shiv temple, Dhar.



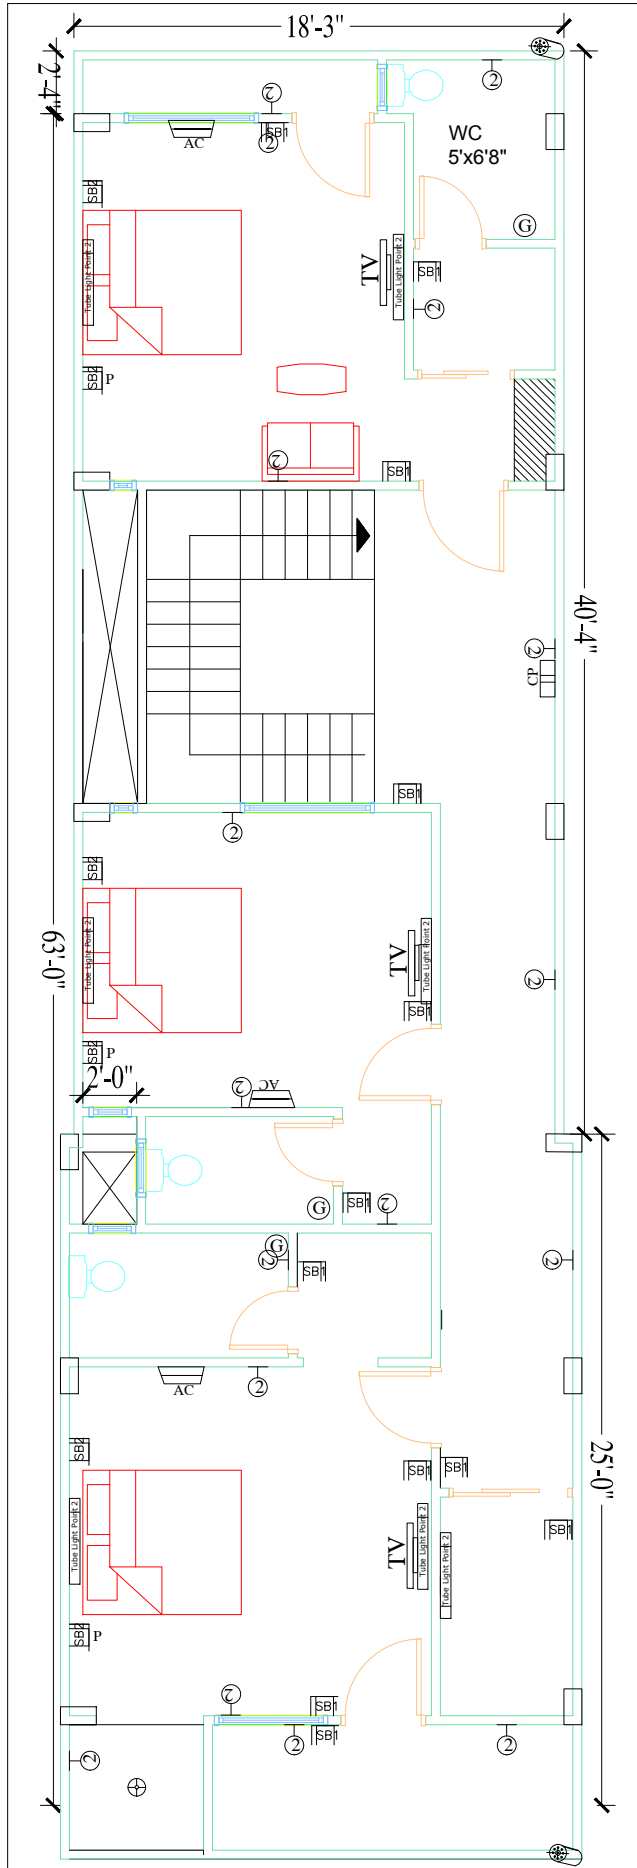

<b>Title:- 1st floor Light plan</b>			<b>CONSULTANT : Vision Civil Solution</b>	
Client :- Mob :- Date :-			Planning according to Vastu, Elevation, structure design (B.B.S.), Road survey, D.P.R., Estimating, Building Construction, Interior, Valuer, Nagar Palika Permission, T&NCP Permission, Landscaper, Contact No. - Er. Jitendra Jat - +91-99934-93003 Er. Himanshu Dubey - +91-98278-66556	
Direction :			Office Add. - 58, Kashibagh Colony Near Shiv temple, Dhar.	

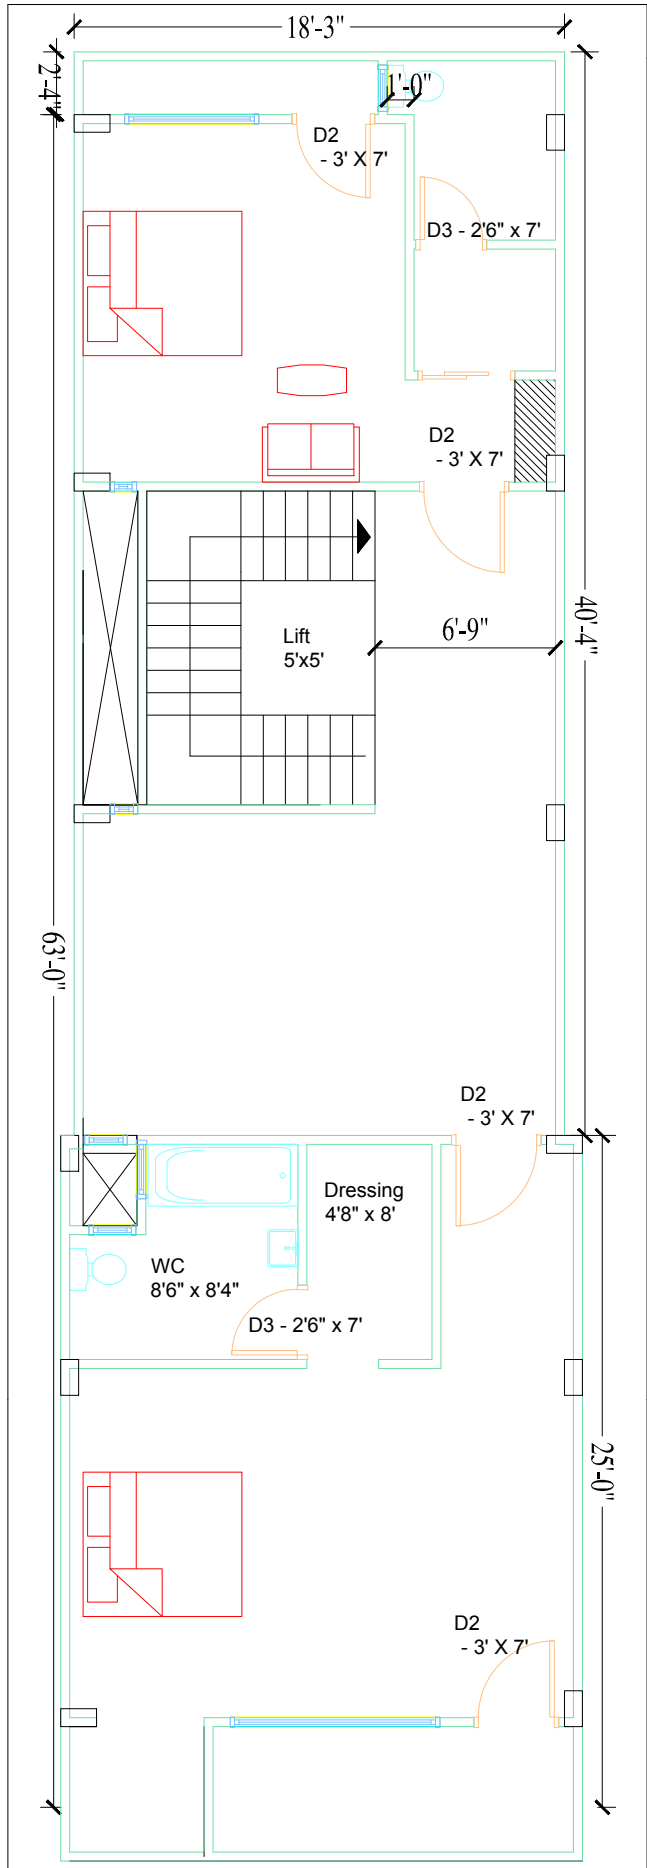

Title:- 2nd Floor Door Plan




Client :-  
Mob :-  
Date :-



CONSULTANT : Vision Civil Solution

Planning according to Vastu, Elevation, structure design(B.B.S.),  
Road survey, D.P.R., Estimating, Building Construction, Interior,  
Valuer, Nagar Palika Permission, T&NCP Permission, Landscaper,  
Contact No. - Er. Jitendra Jat :- +91-99934-93003  
Er. Himanshu Dubey :- +91-98278-66556  
Office Add. - 59, Kashibagh Colony Near Shiv temple, Dnhr.

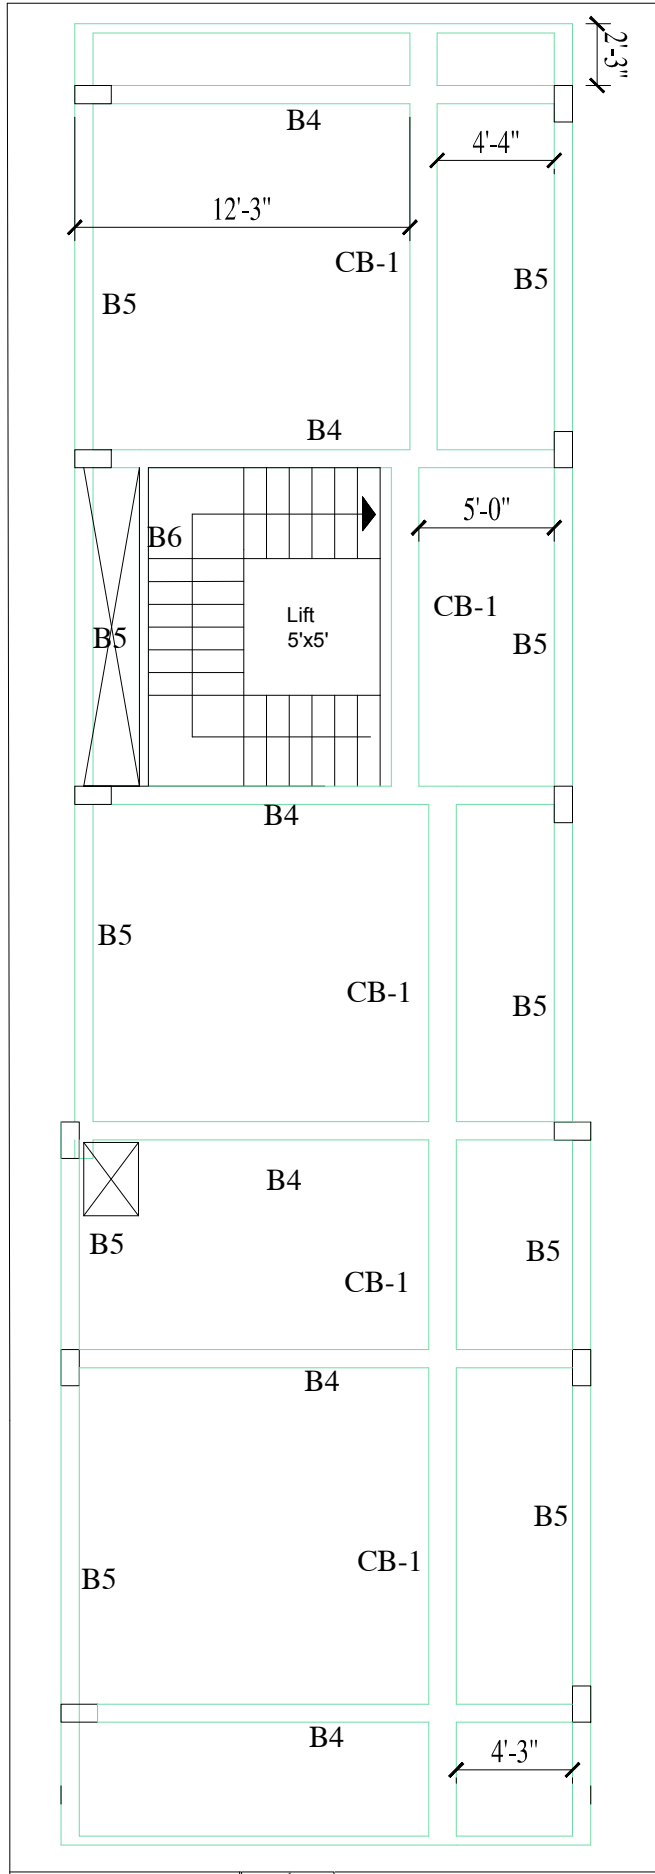


Title:-2nd Floor Beam plan

Direction :  
 Client :-  
 Mob :-  
 Date :-




CONSULTANT : Vision Civil Solution

Planning according to Vastu, Elevation, structure design(B.B.S.),  
 Road survey, D.P.R., Estimating, Building Construction, Interior,  
 Valuer, Nagar Palika Permission, T&NCP Permission, Landscaper,  
 Contact No. - Er. Jitendra Jat :- +91-99934-93003  
 Er. Himanshu Dubey :- +91-98278-66556  
 Office Add. - 58, Kashibagh Colony Near Shiv temple, Dhar.

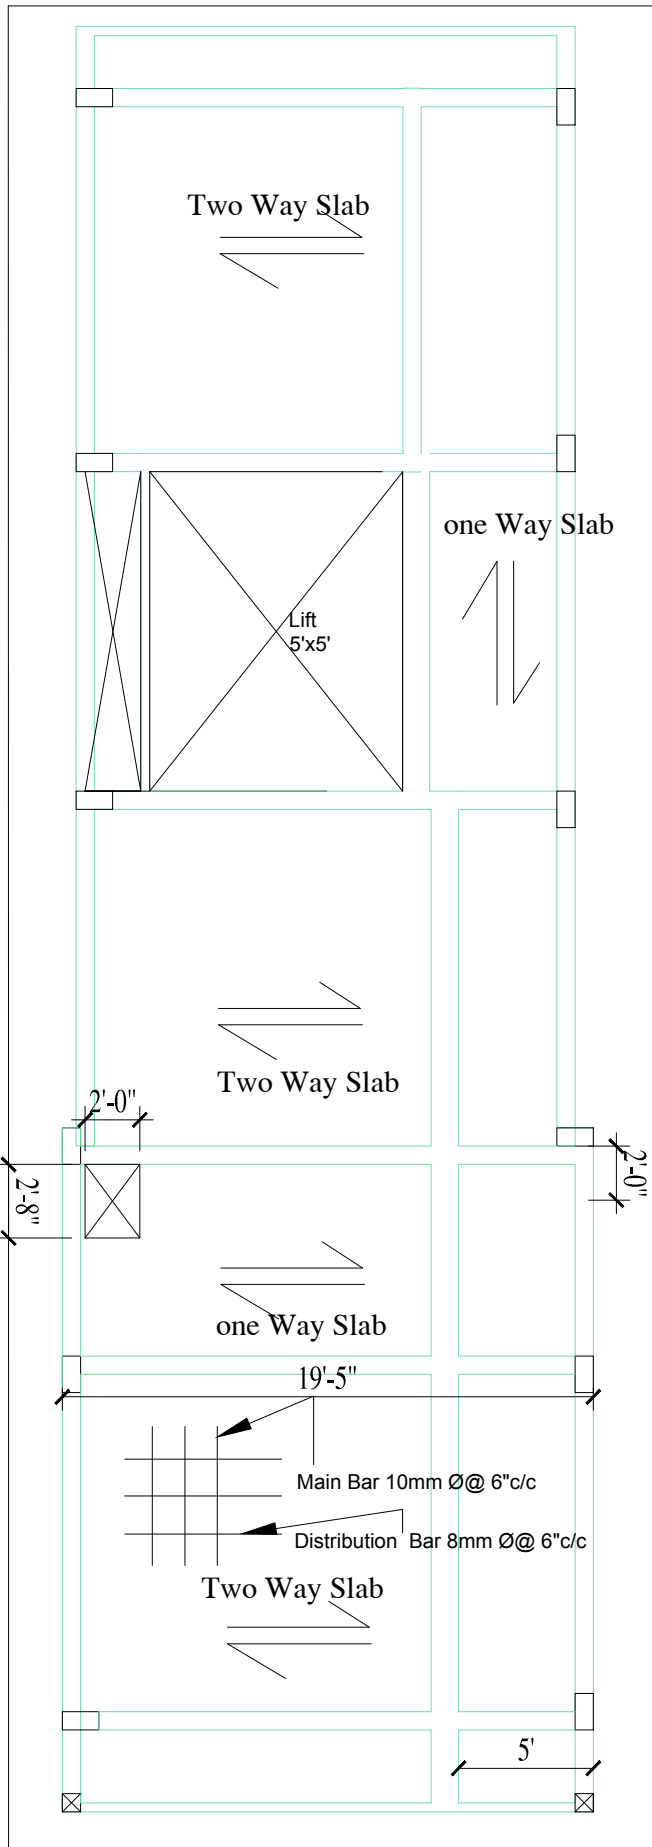

Title:-2nd floor Slab Plan			CONSULTANT : Vision Civil Solution
Direction :	Client :-		Planning according to Vastu, Elevation, structure design(B.B.S.),
	Mob :-		Road survey, D.P.R., Estimating, Building Construction, Interior,
	Date :-		Valuer, Nagar Palika Permission, T&NCP Permission, Landscaper,
			Contact No. - Er. Jitendra Jat :- +91-99934-93003 Er. Himanshu Dubey :- +91-98278-66556 Office Add. - 58, Kashibagh Colony Near Shiv temple, Dhar.

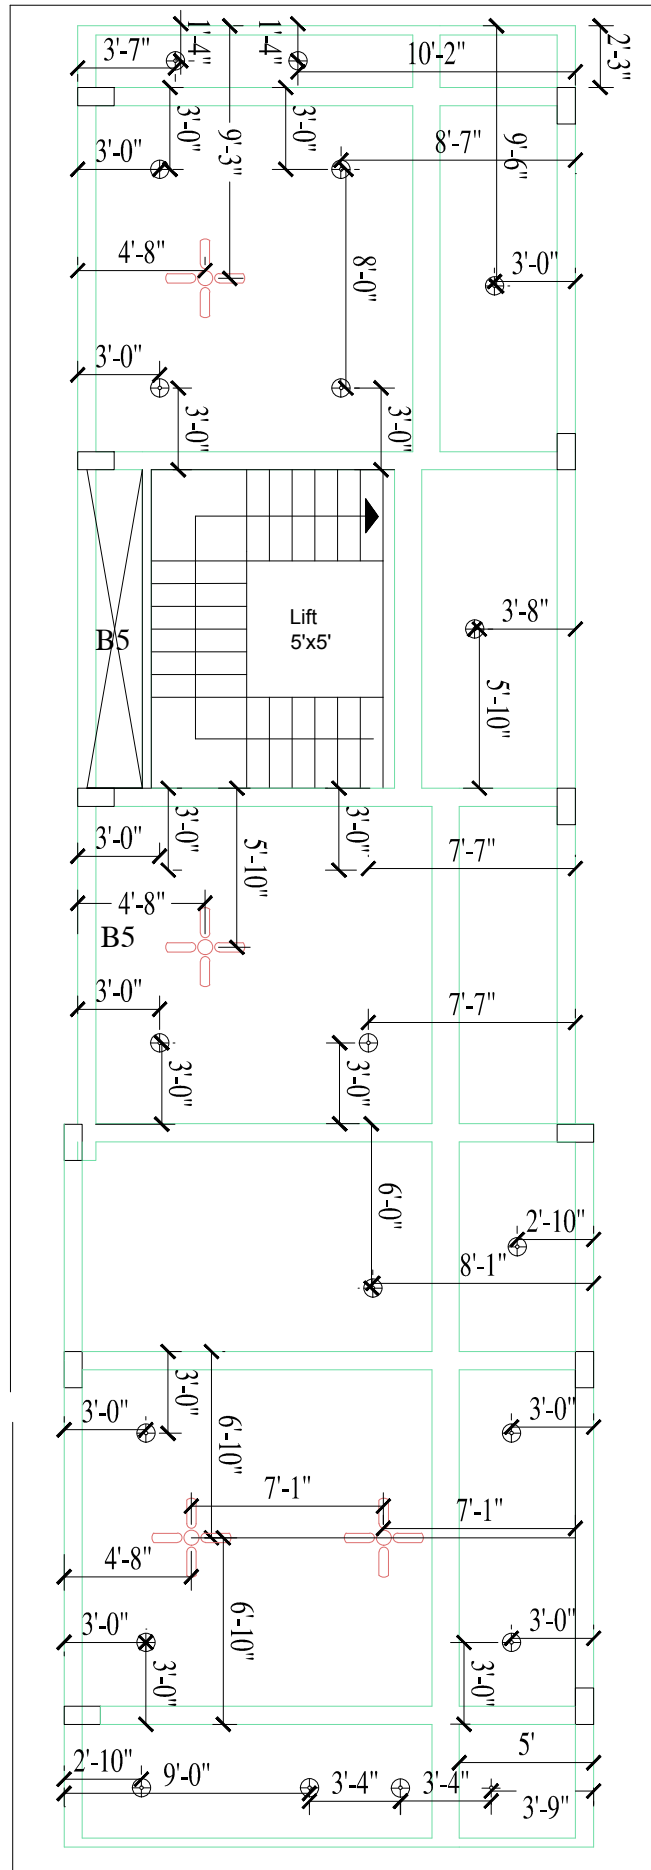


Title:-2nd Floor Fan & Light Point

Direction:   
 Client :-   
 Mob :-   
 Date :-



CONSULTANT : Vision Civil Solution

Planning according to Vastu, Elevation, structure design(B.B.S.),  
 Road survey, D.P.R., Estimating, Building Construction, Interior,  
 Valuer, Nagar Patka Permission, T&NCP Permission, Landscaper,  
 Contact No. - Er. Jitendra Jat. - +91-99934-93003  
 Er. Himanshu Dubey :- +91-98278-66556  
 Office Add. - 58, Kashibagh Colony Near Shiv temple, Dhar.

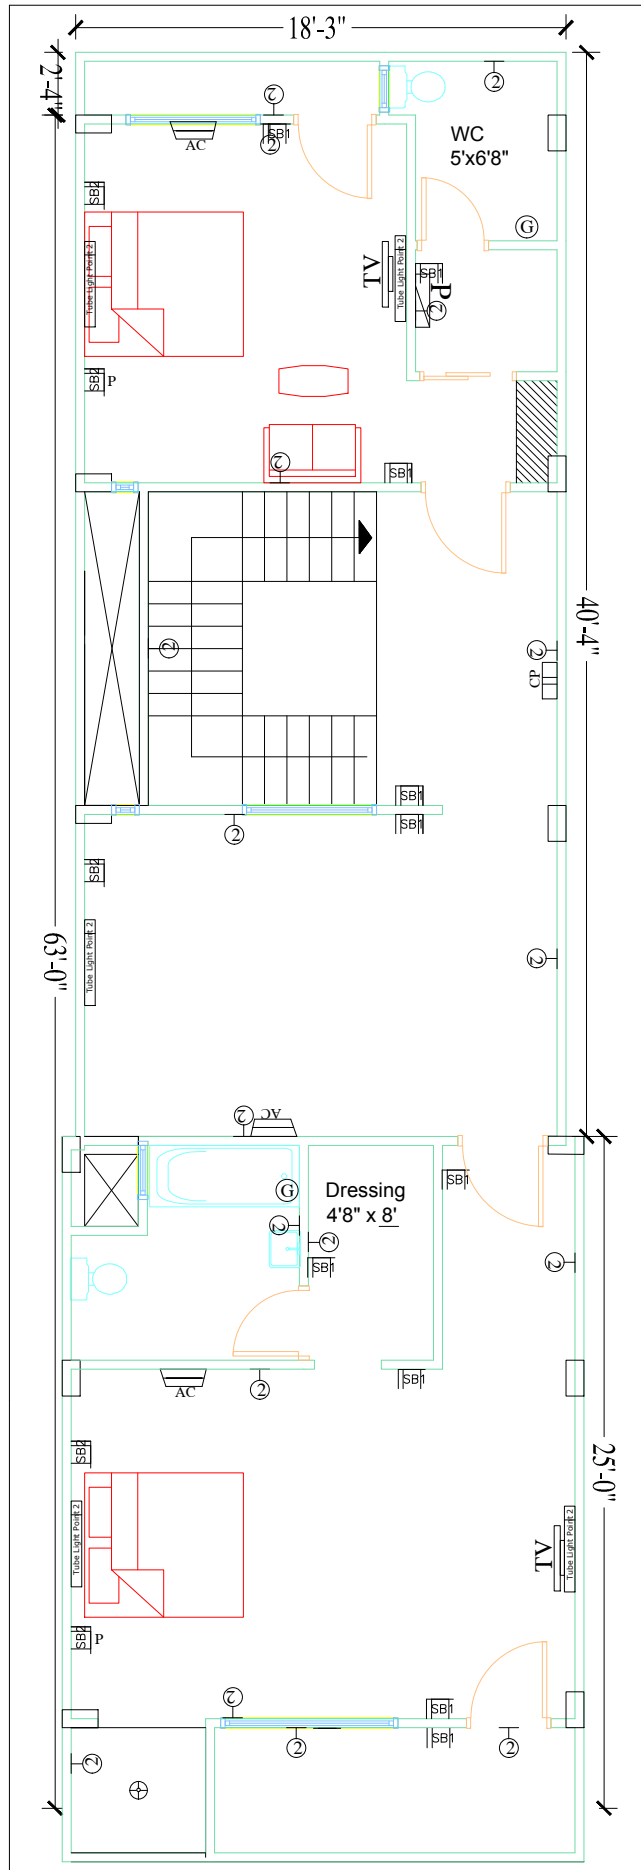

Title:- 2nd Floor Light Plan



Direction :  
Client :-  
Mob :-  
Date :-



CONSULTANT : Vision Civil Solution

Planning according to Vastu, Elevation, structure design(B.B.S.),  
Road survey, D.P.R., Estimating, Building Construction, Interior,  
Valuer, Nagar Patka Permission, T&NCF Permission, Landscaper,  
Contact No. - Er. Jitendra Jat. - +91-99934-93003  
Er. Himanshu Dubey :- +91-98278-66556  
Office Add. - 58, Kashibagh Colony Near Shiv temple , Dhar.